



Front Elevation

Side View

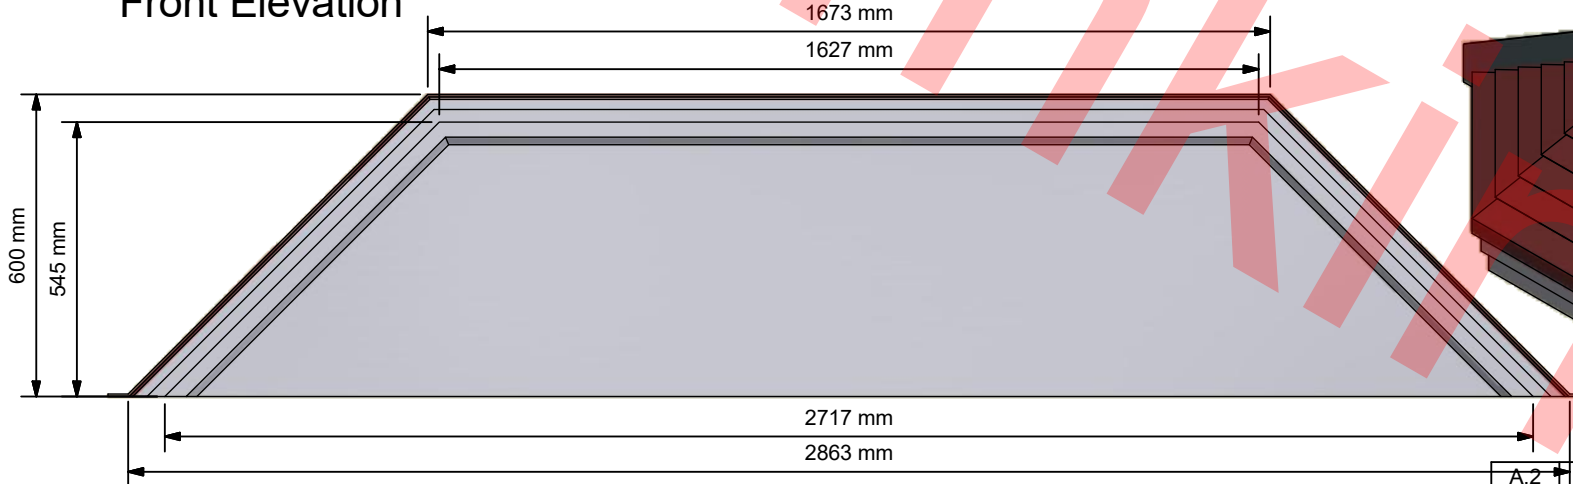

Reflected Plan View

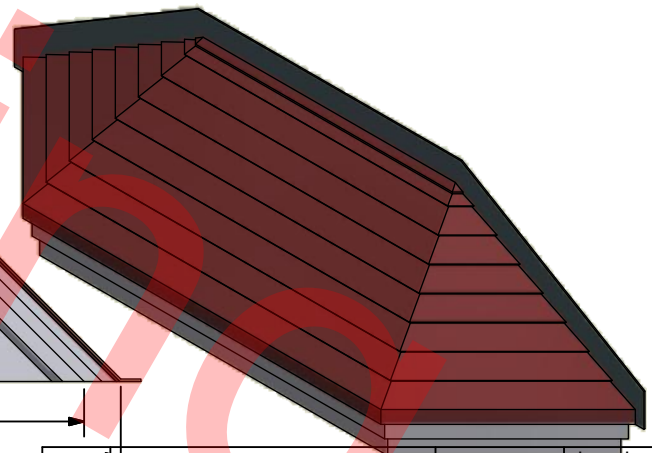

REV	DESCRIPTION	DATE	AUTHOR
A.2	Overall Dims Added	19/06/2019	danpriest
A.1	1st Production Issue	15/08/2013	danpriest
A	1st Issue	15/08/2013	danpriest

REVISION HISTORY



Description
SP3NPT Bay Canopy

Designed by
 danpriest
 Date
 22/07/2013
 Scale
 Checked
 RS

Manufacture Notes
 1. i 070555 Base
 2. New Roof

Approved	Date	Drawing Number	Sheet	Of	Revision
DP	15/08/2013	090544	1	1	A.2
Manuf. App PO	Manuf. App 19/06/2019				