
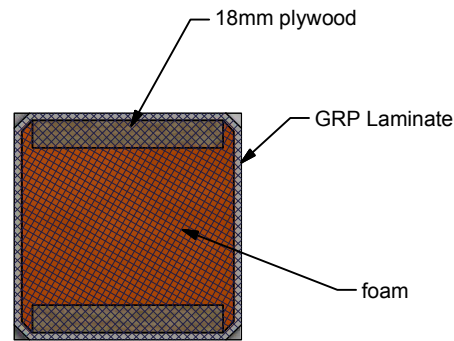


### Front Elevation ( 1 : 10 )

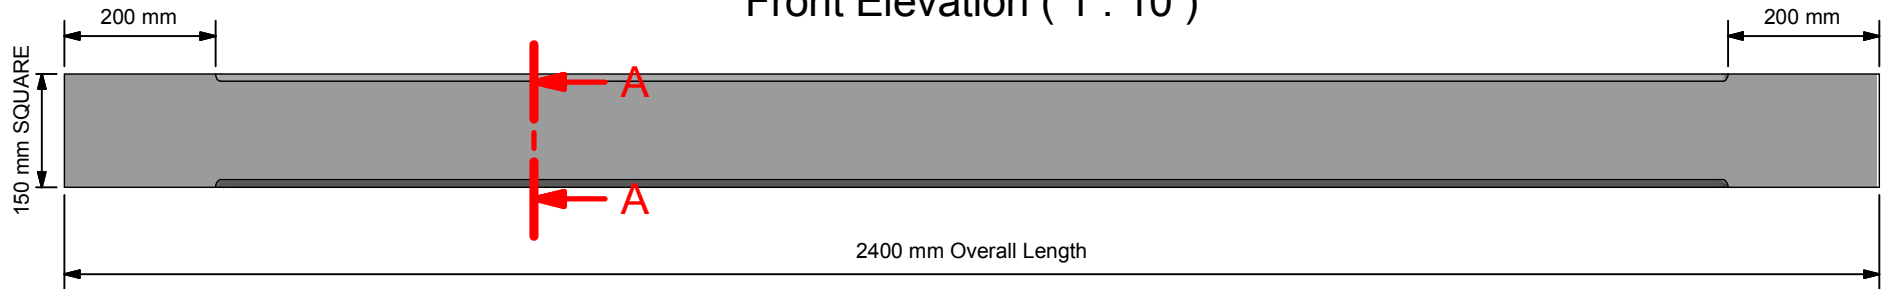

### A-A ( 1 : 5 )

A.1	1st Production Issue	25/06/2013	PO
A	Section Added 26.03.13	25/06/2013	PO
REV	DESCRIPTION	DATE	AUTHOR

#### REVISION HISTORY

Approved	Date	Drawing Number		
PO	25/06/2013	1205066		
Manuf. App	Manuf. App	Sheet	Of	Revision
PO	25/06/2013	1	1	A.1



Description

**2400mm GRP Post**

Designed by

PO

Scale

Date

25/06/2013

Checked

GP

Manufacture Notes

Approved

PO

Manuf. App

PO

Date

25/06/2013

Manuf. App

25/06/2013

Drawing Number

1205066

Sheet

1

Of

1

Revision

A.1