



Front Elevation (1 : 20)

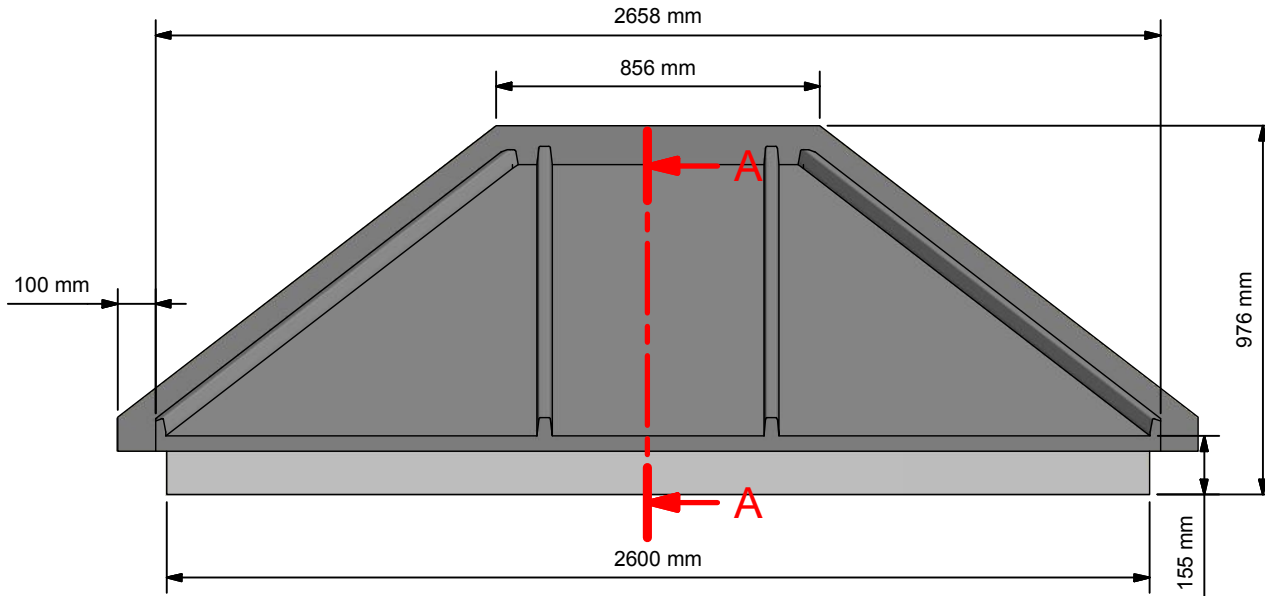


Side Elevation (1 : 20)

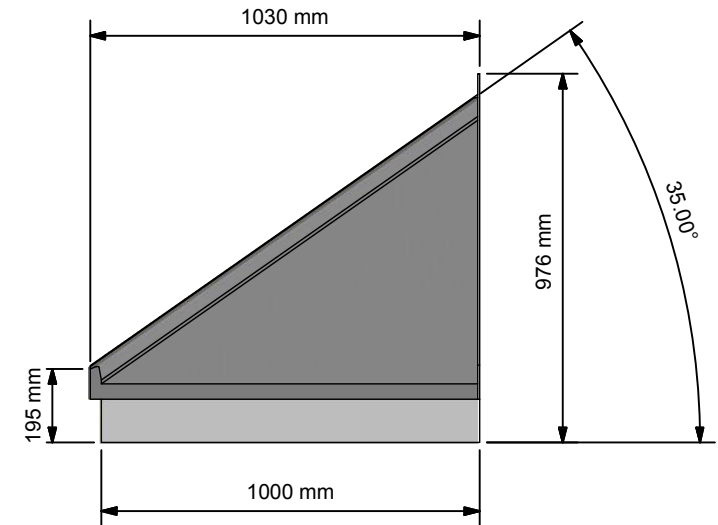

A-A (1 : 20)

Auxiliary View (1 : 35)

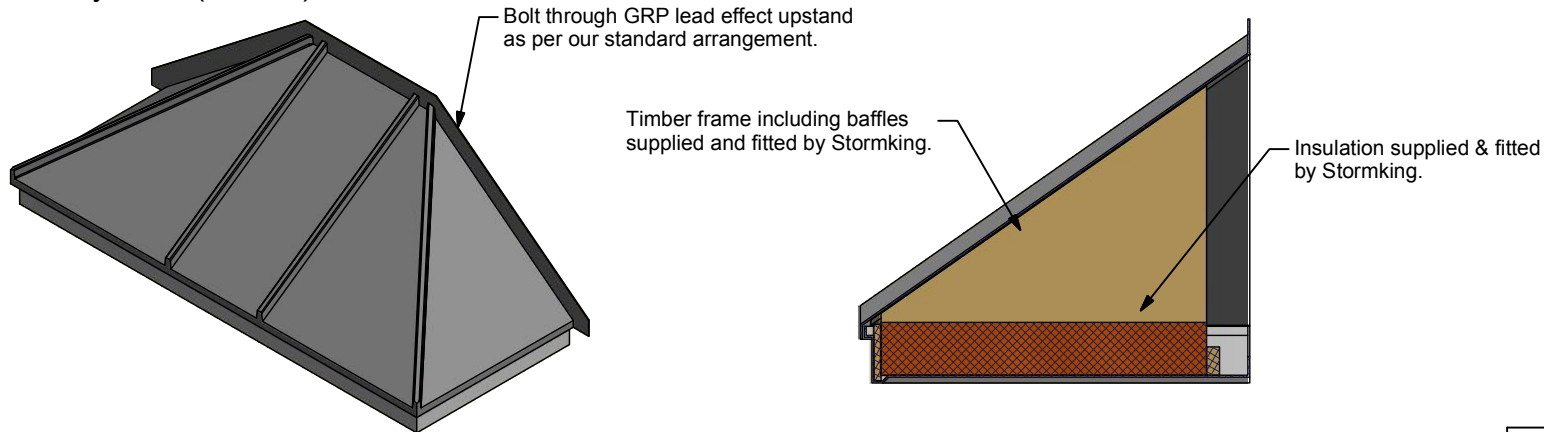

A.1	1st Production Issue	11/01/2016	danpriest
A	1st Issue	08/01/2016	danpriest
REV	DESCRIPTION	DATE	AUTHOR

REVISION HISTORY



Description
GRP Lead Effect Pitch Bay Roof
 2658mm x 1030mm

Designed by	Date	Manufacture Notes 1. New
Dan P	09/07/2013	
Scale	Checked	
	RS	

Approved	Date	Drawing Number		
GP	08/01/2016	1601012		
Manuf. App	Manuf. App	Sheet	Of	Revision
DP	11/01/2016	1	1	A.1