


Front Elevation ( 1 : 20 )

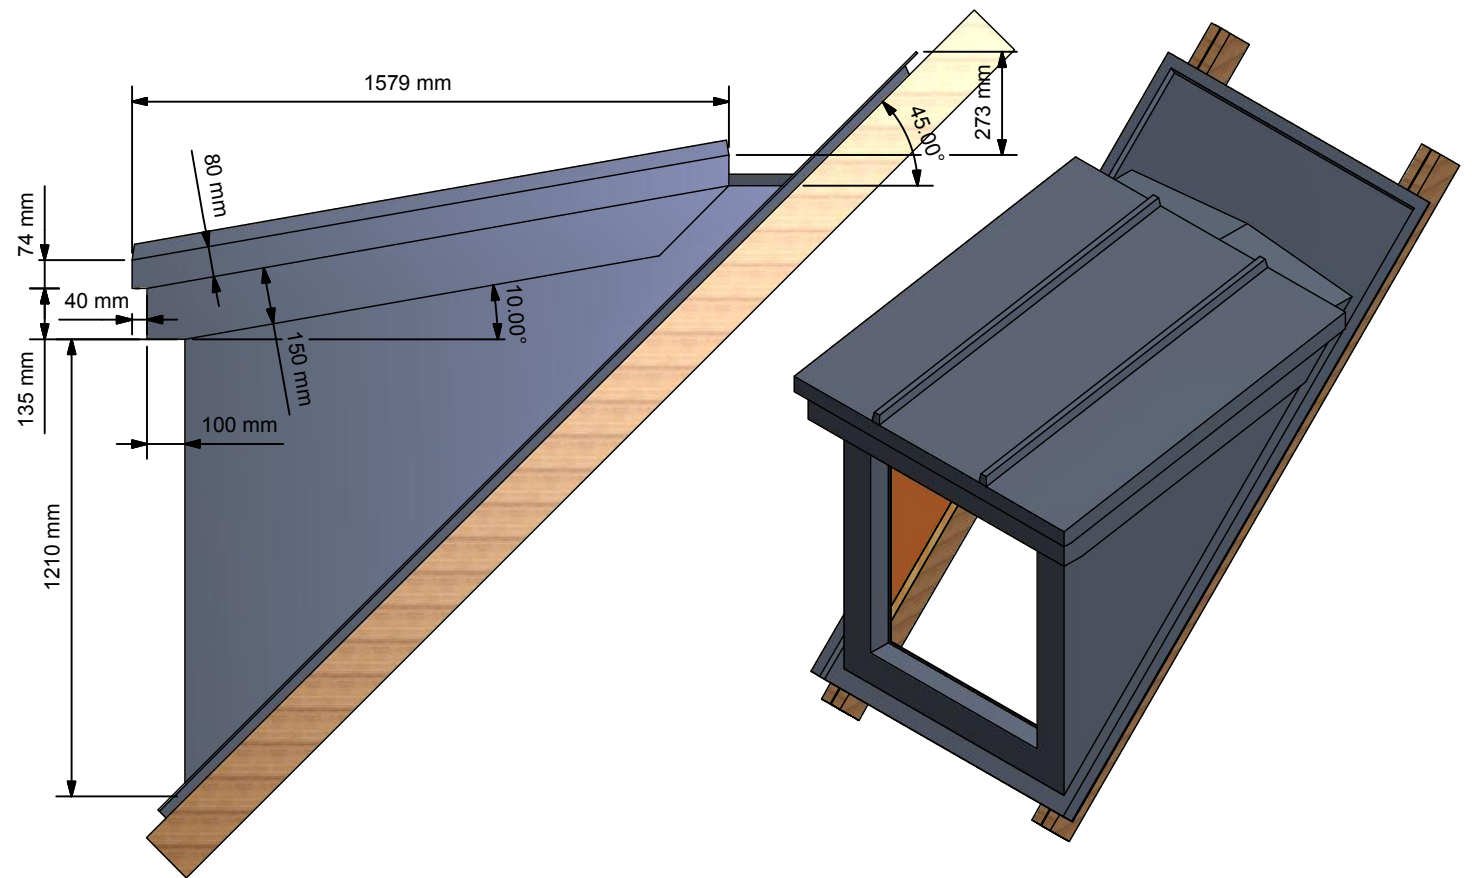

Side Elevation ( 1 : 20 )

Auxiliary View ( 1 : 30 )

A.1	Added To The Vault / 1st Production Issue	12/02/2014	danpriest
A	1st Issue	12/02/2014	danpriest
REV	DESCRIPTION	DATE	AUTHOR

REVISION HISTORY



Approved	Date	Drawing Number	1211056		
DP	12/02/2014	Sheet	Of	Revision	
Manuf. App	Manuf. App	1	2	A.1	
DP	12/02/2014				




Amington Point, Sandy Way, Amington Ind. Est,  
TAMWORTH, Staffordshire, B77 4ED

Description  
**Dormer CS45 - 925,1050**

Designed by	Date	Manufacture Notes 1. New
danpriest	12/02/2014	
Scale	Checked	
	PO	

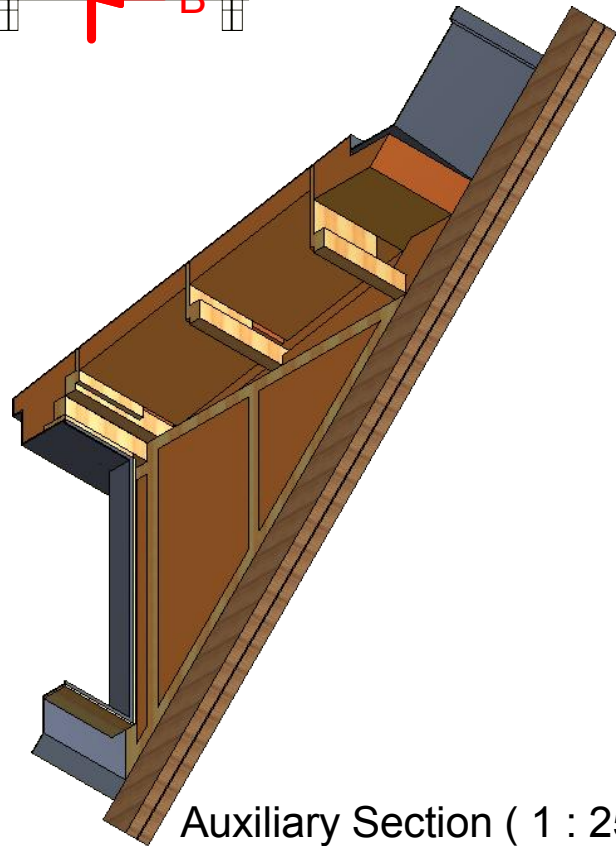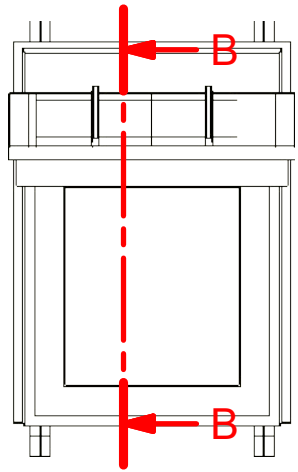

Auxiliary Section ( 1 : 25 )

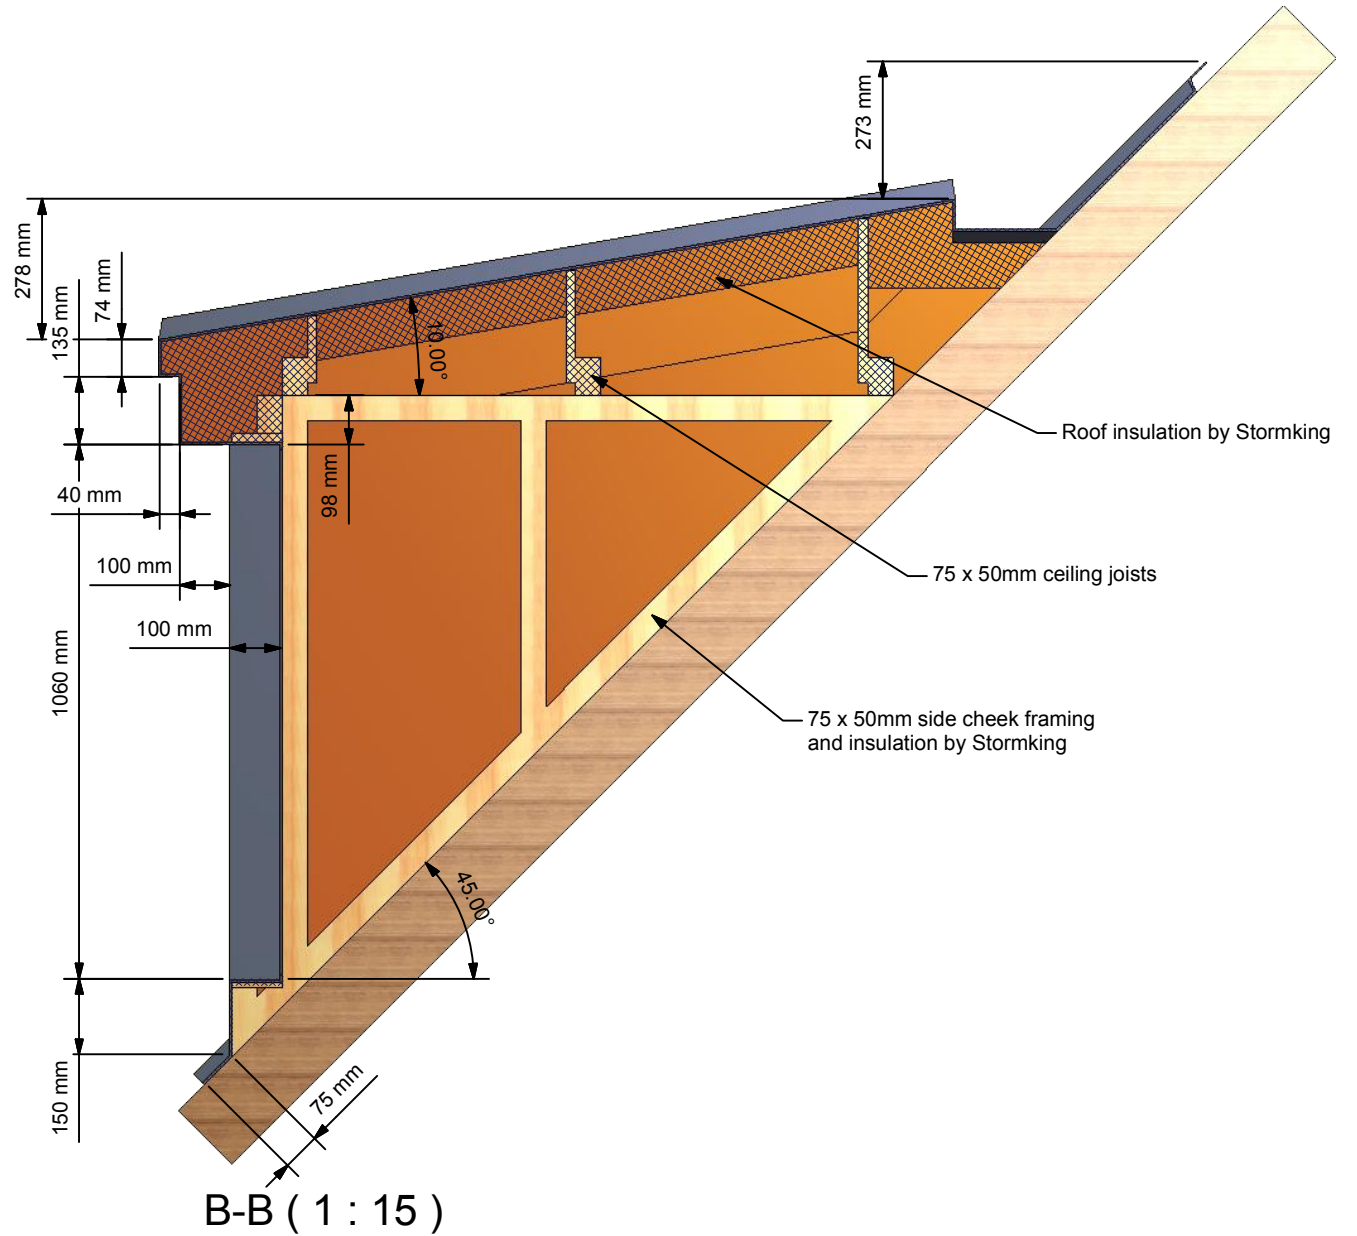

B-B ( 1 : 15 )



Amington Point, Sandy Way, Amington Ind. Est,  
TAMWORTH, Staffordshire. B77 4ED

Description  
**Dormer CS45 - 925,1050**

Designed by  
danpriest  
Scale

Date  
12/02/2014  
Checked  
PO

Manufacture Notes  
1. New

Approved  
DP  
Manuf. App  
DP

Date  
12/02/2014  
Manuf. App  
12/02/2014

Drawing Number	1211056		
Sheet	Of	Revision	
2	2	A.1	