


Front Elevation (1:20)

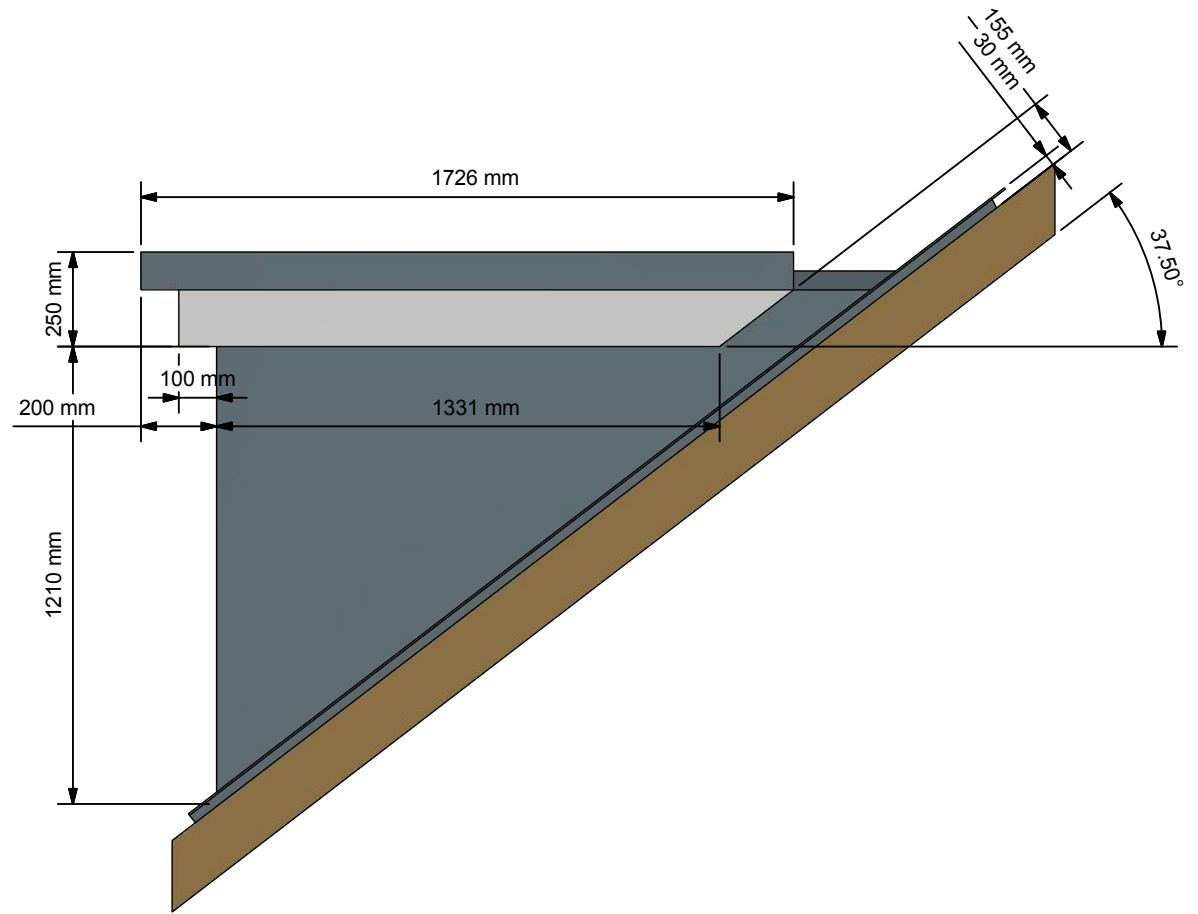

Side Elevation (1:20)

To Suit House Type
Kingsville
Norbury
Queensville
Woodcote

REV	DESCRIPTION	DATE	AUTHOR
C.3	Notes Added Sheet 3	11/10/2017	richard
C.2	More Information Added	26/09/2017	richard
C.1	1st Production Issue	18/04/2017	richard
C	House Types Amended	08/02/2017	richard
B	Add house type info	22/07/2016	richard
A	1st Issue	10/03/2016	richard

REVISION HISTORY




Amington Point, Sandy Way, Amington Ind. Est,
TAMWORTH, Staffordshire, B77 4ED


Description FT37.5 - 915, 1050mm
Flat Top Dormer Window Roof
Warma - Dormer
Barratt 2016 Range

Designed by	Date	Manufacture Notes 1. New
Richard	09/03/2016	
Scale	Checked	
		RS


Approved	Date	Drawing Number		
GP	11/04/2017	1603039		
Manuf. App	Manuf. App	Sheet	Of	Revision
PO	11/10/2017	1	3	C.3

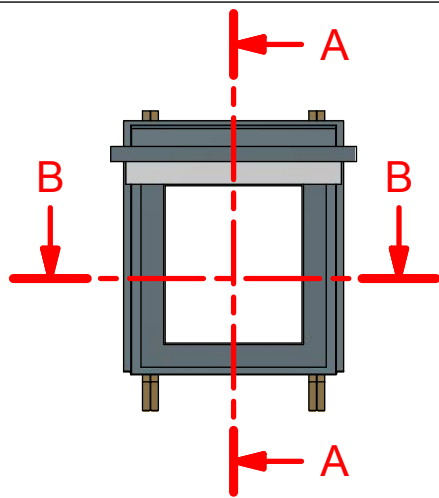


Front Elevation (1:50)

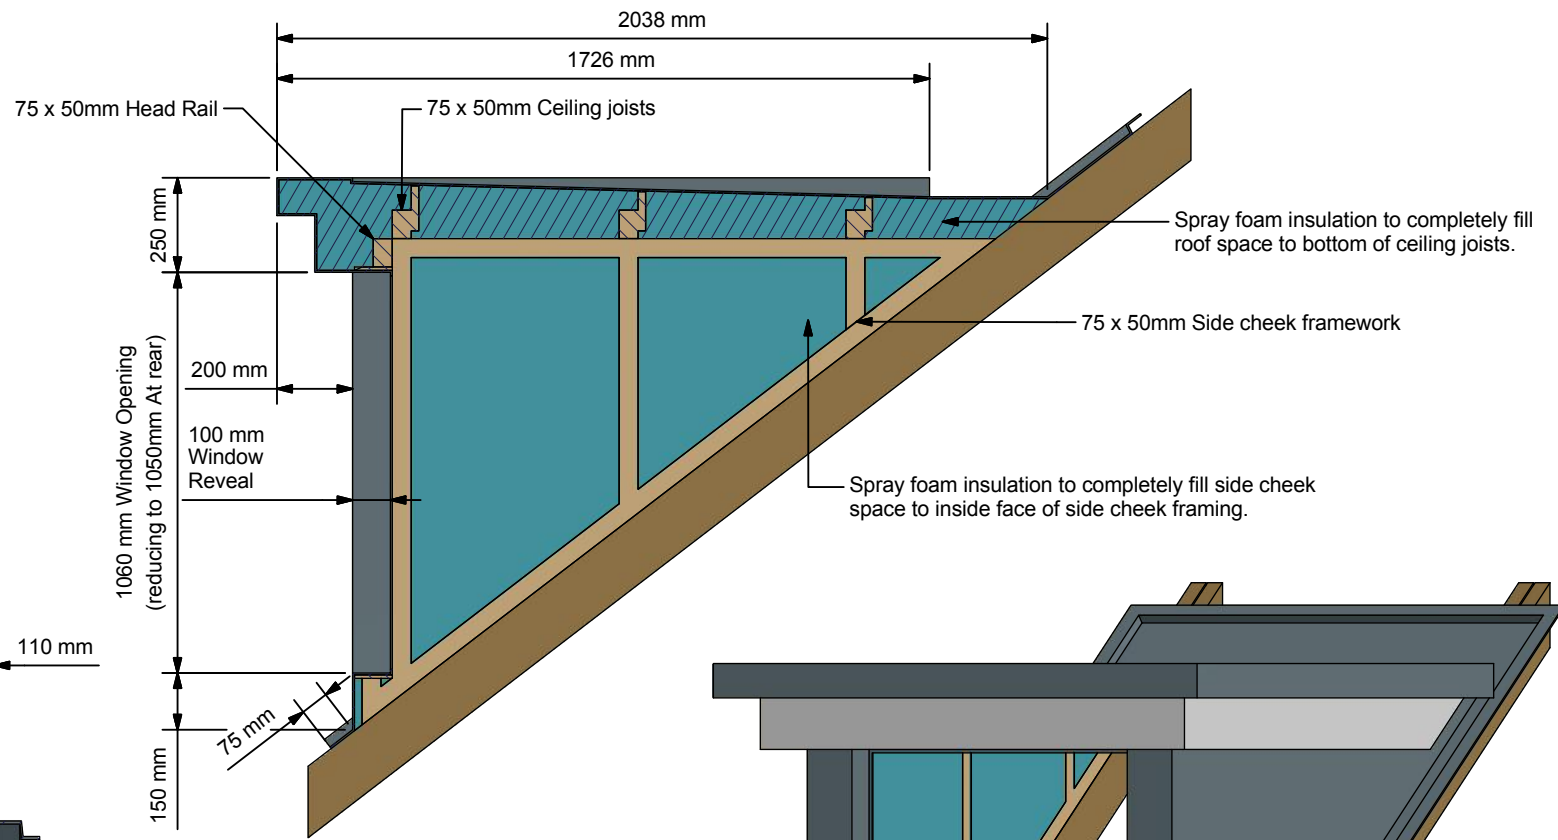

A-A (1:20)

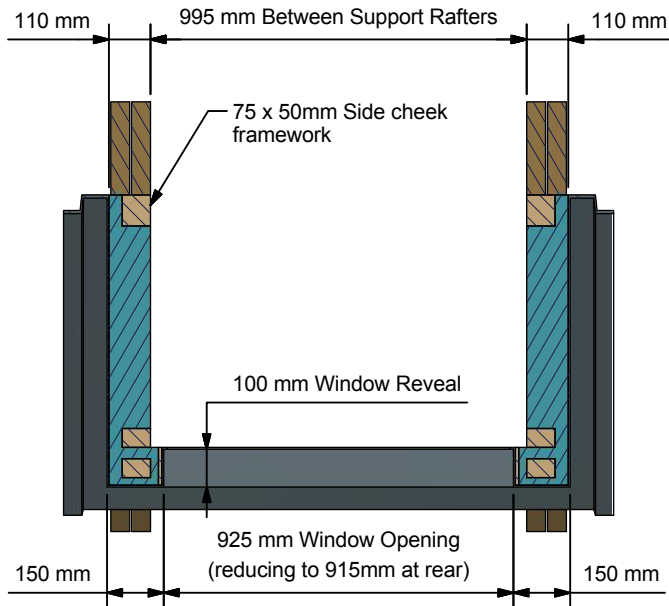

B-B (1:20)

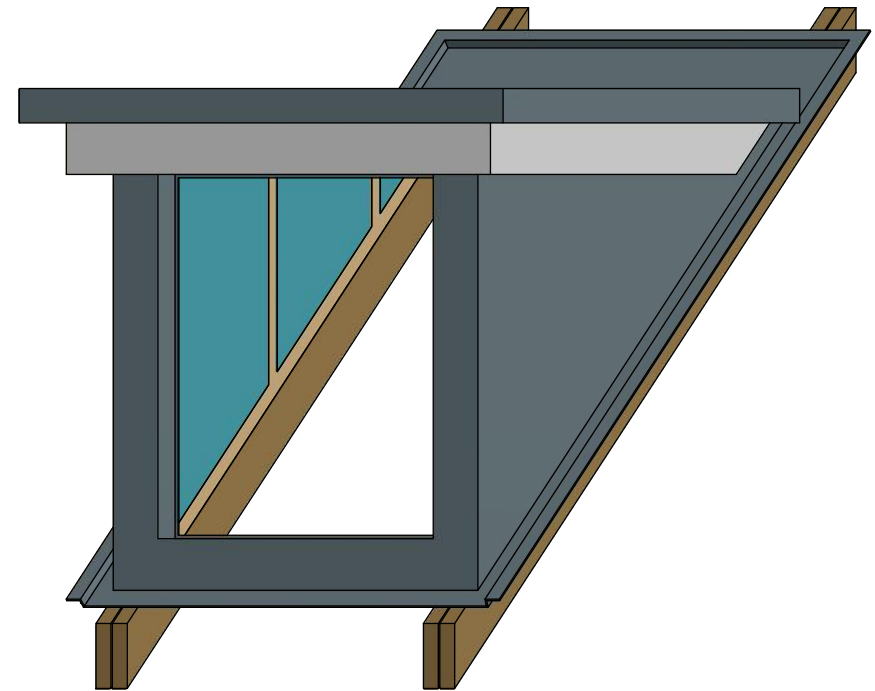

Auxiliary View



Amington Point, Sandy Way, Amington Ind. Est,
TAMWORTH, Staffordshire, B77 4ED


Description FT37.5 - 915, 1050mm
Flat Top Dormer Window Roof
Warmer Dormer
Barratt 2016 Range

Designed by	Date
Richard	09/03/2016
Scale	Checked
	RS

Manufacture Notes
1. New

Approved	Date
GP	11/04/2017
Manuf. App	Manuf. App
PO	11/10/2017

Drawing Number	1603039		
Sheet	Of	Revision	
2	3	C.3	

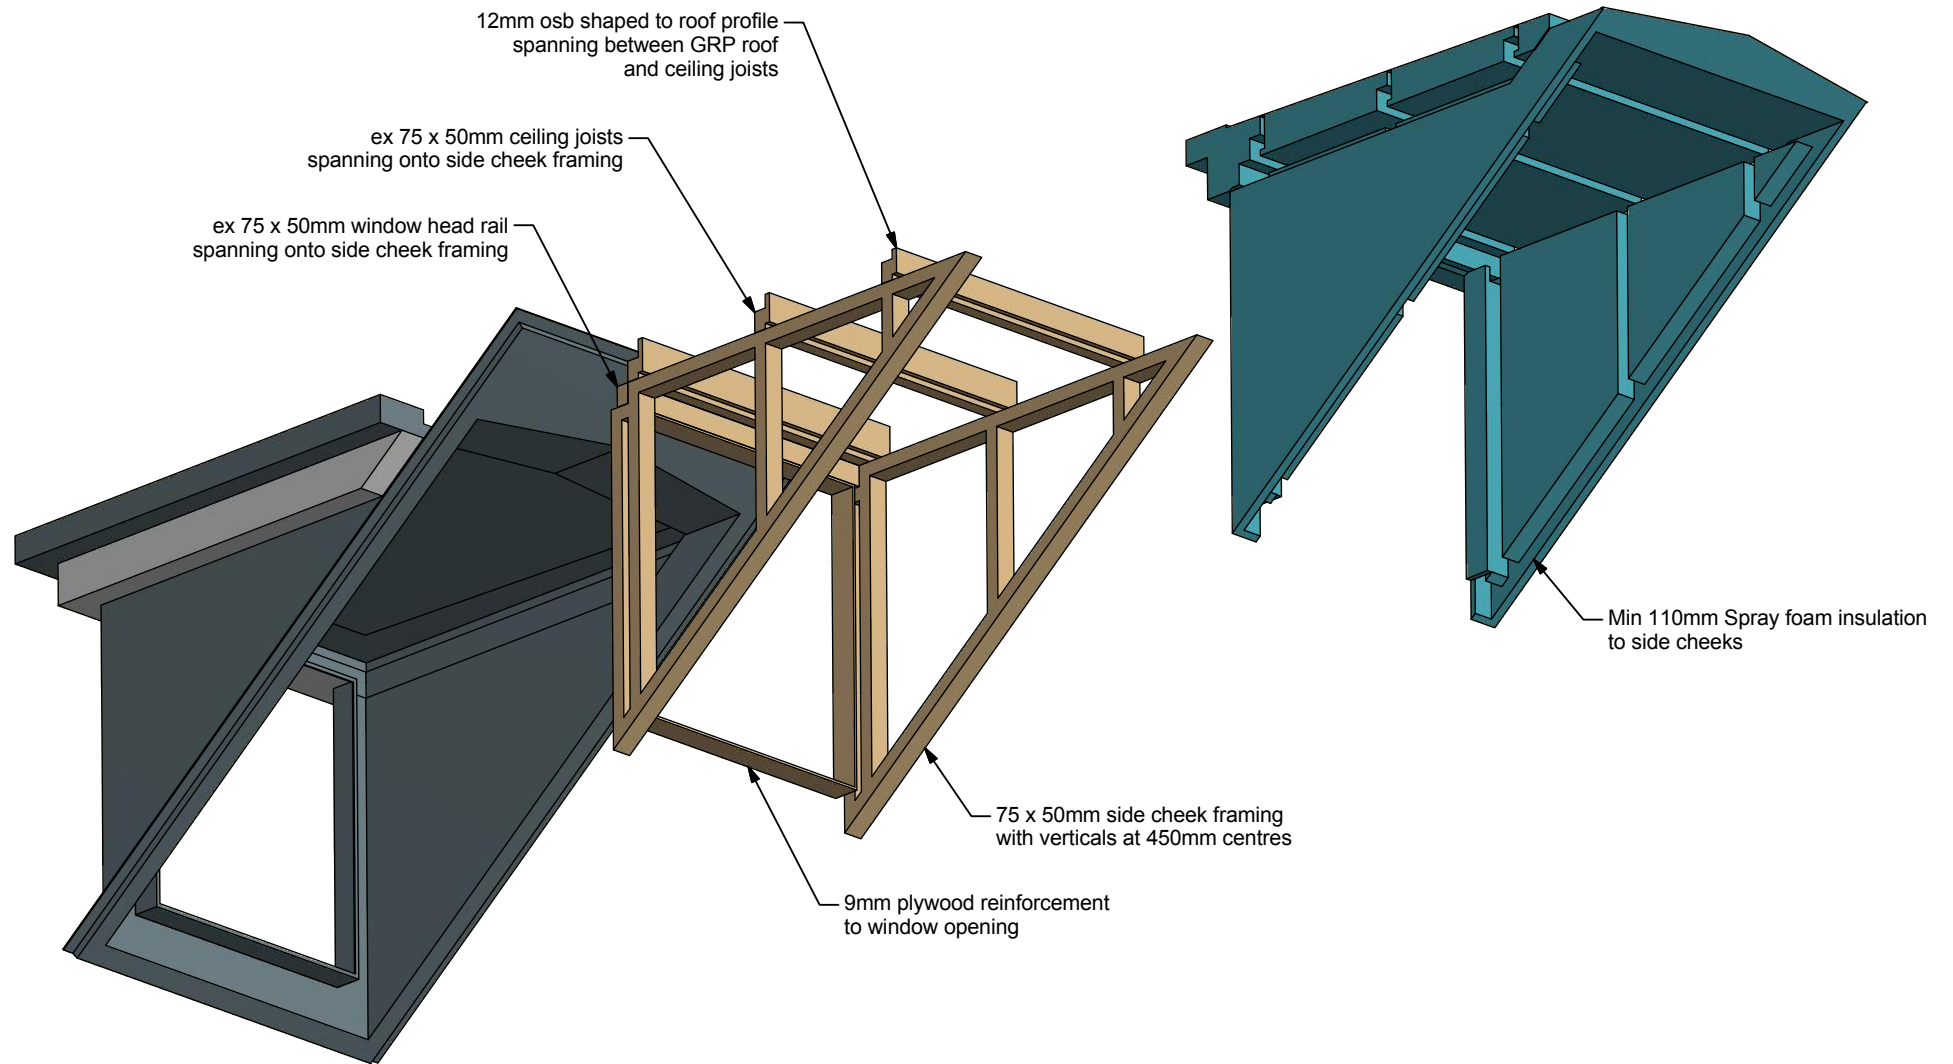

Component Assembly (1 : 25)

For Illustration Purposes Only



Amington Point, Sandy Way, Amington Ind. Est,
TAMWORTH, Staffordshire. B77 4ED

Description FT37.5 - 915, 1050mm
Flat Top Dormer Window Roof
Warma - Dormer
Barratt 2016 Range

Designed by	Date
Richard	09/03/2016
Scale	Checked
	RS

Manufacture Notes
1. New

Approved	Date
GP	11/04/2017
Manuf. App	Manuf. App
PO	11/10/2017

Drawing Number	1603039		
Sheet	Of	Revision	
3	3	C.3	