


Front Elevation ( 1 : 25 )

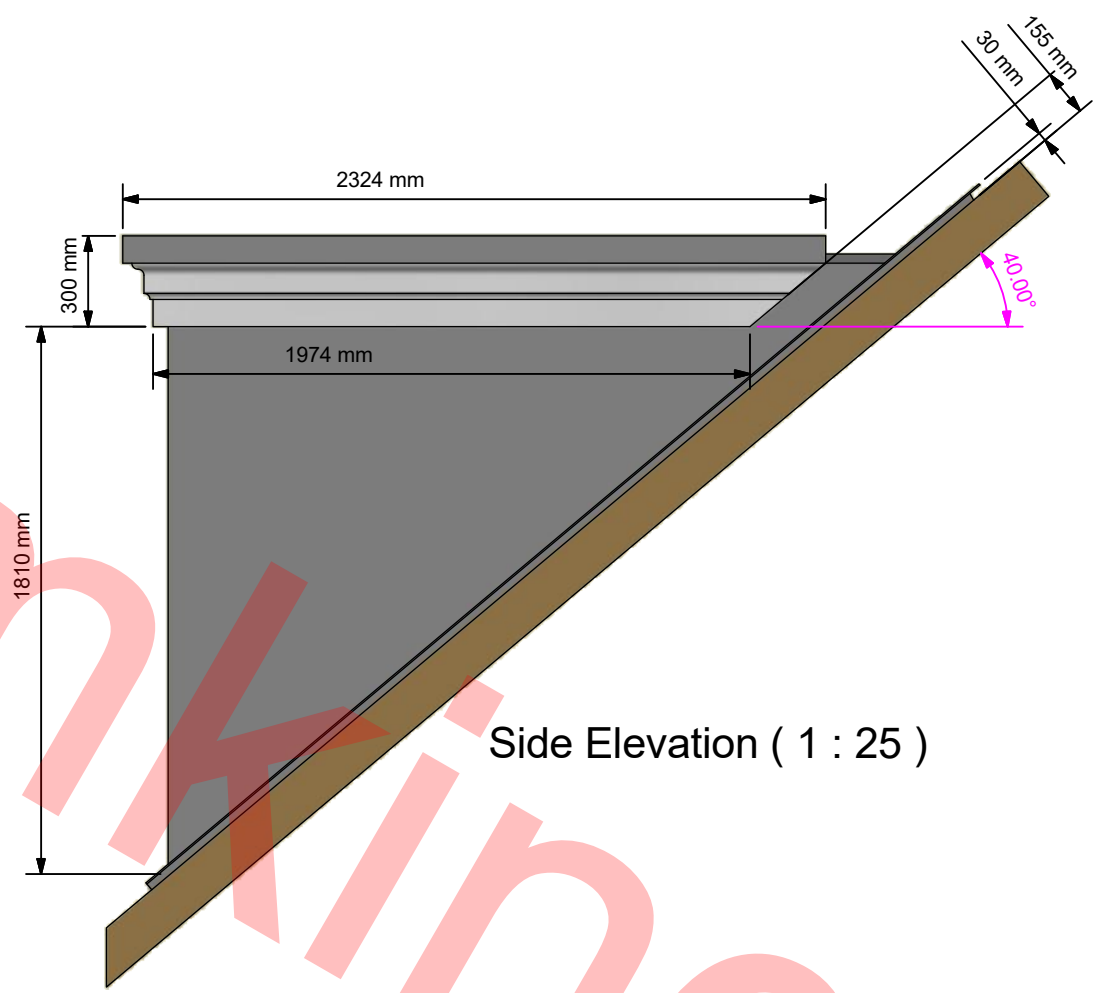

Side Elevation ( 1 : 25 )

B.3	Taken Through A Cycle To Get The BIM Files	12/08/2019	danpriest
B.2	Changed To Warma Dormer	23/08/2016	danpriest
B.1	1st Production Issue	29/07/2016	danpriest
B	Amended To Return Comments	15/07/2016	danpriest
A	1st Issue	16/06/2016	danpriest
REV	DESCRIPTION	DATE	AUTHOR

REVISION HISTORY



Description  
**Dormer FT40 -  
 1360mm, 1360mm**

Designed by  
 Dan P

Scale  
 RS

Date  
 28/08/2013

Checked  
 RS

Manufacture Notes  
 1. New

Approved  
 GP

Manuf. App  
 DP

Date  
 28/07/2016


Manuf. App  
 12/08/2019

Drawing Number  
**1606041**

Sheet  
**1**

Of  
**2**

Revision  
**B.3**

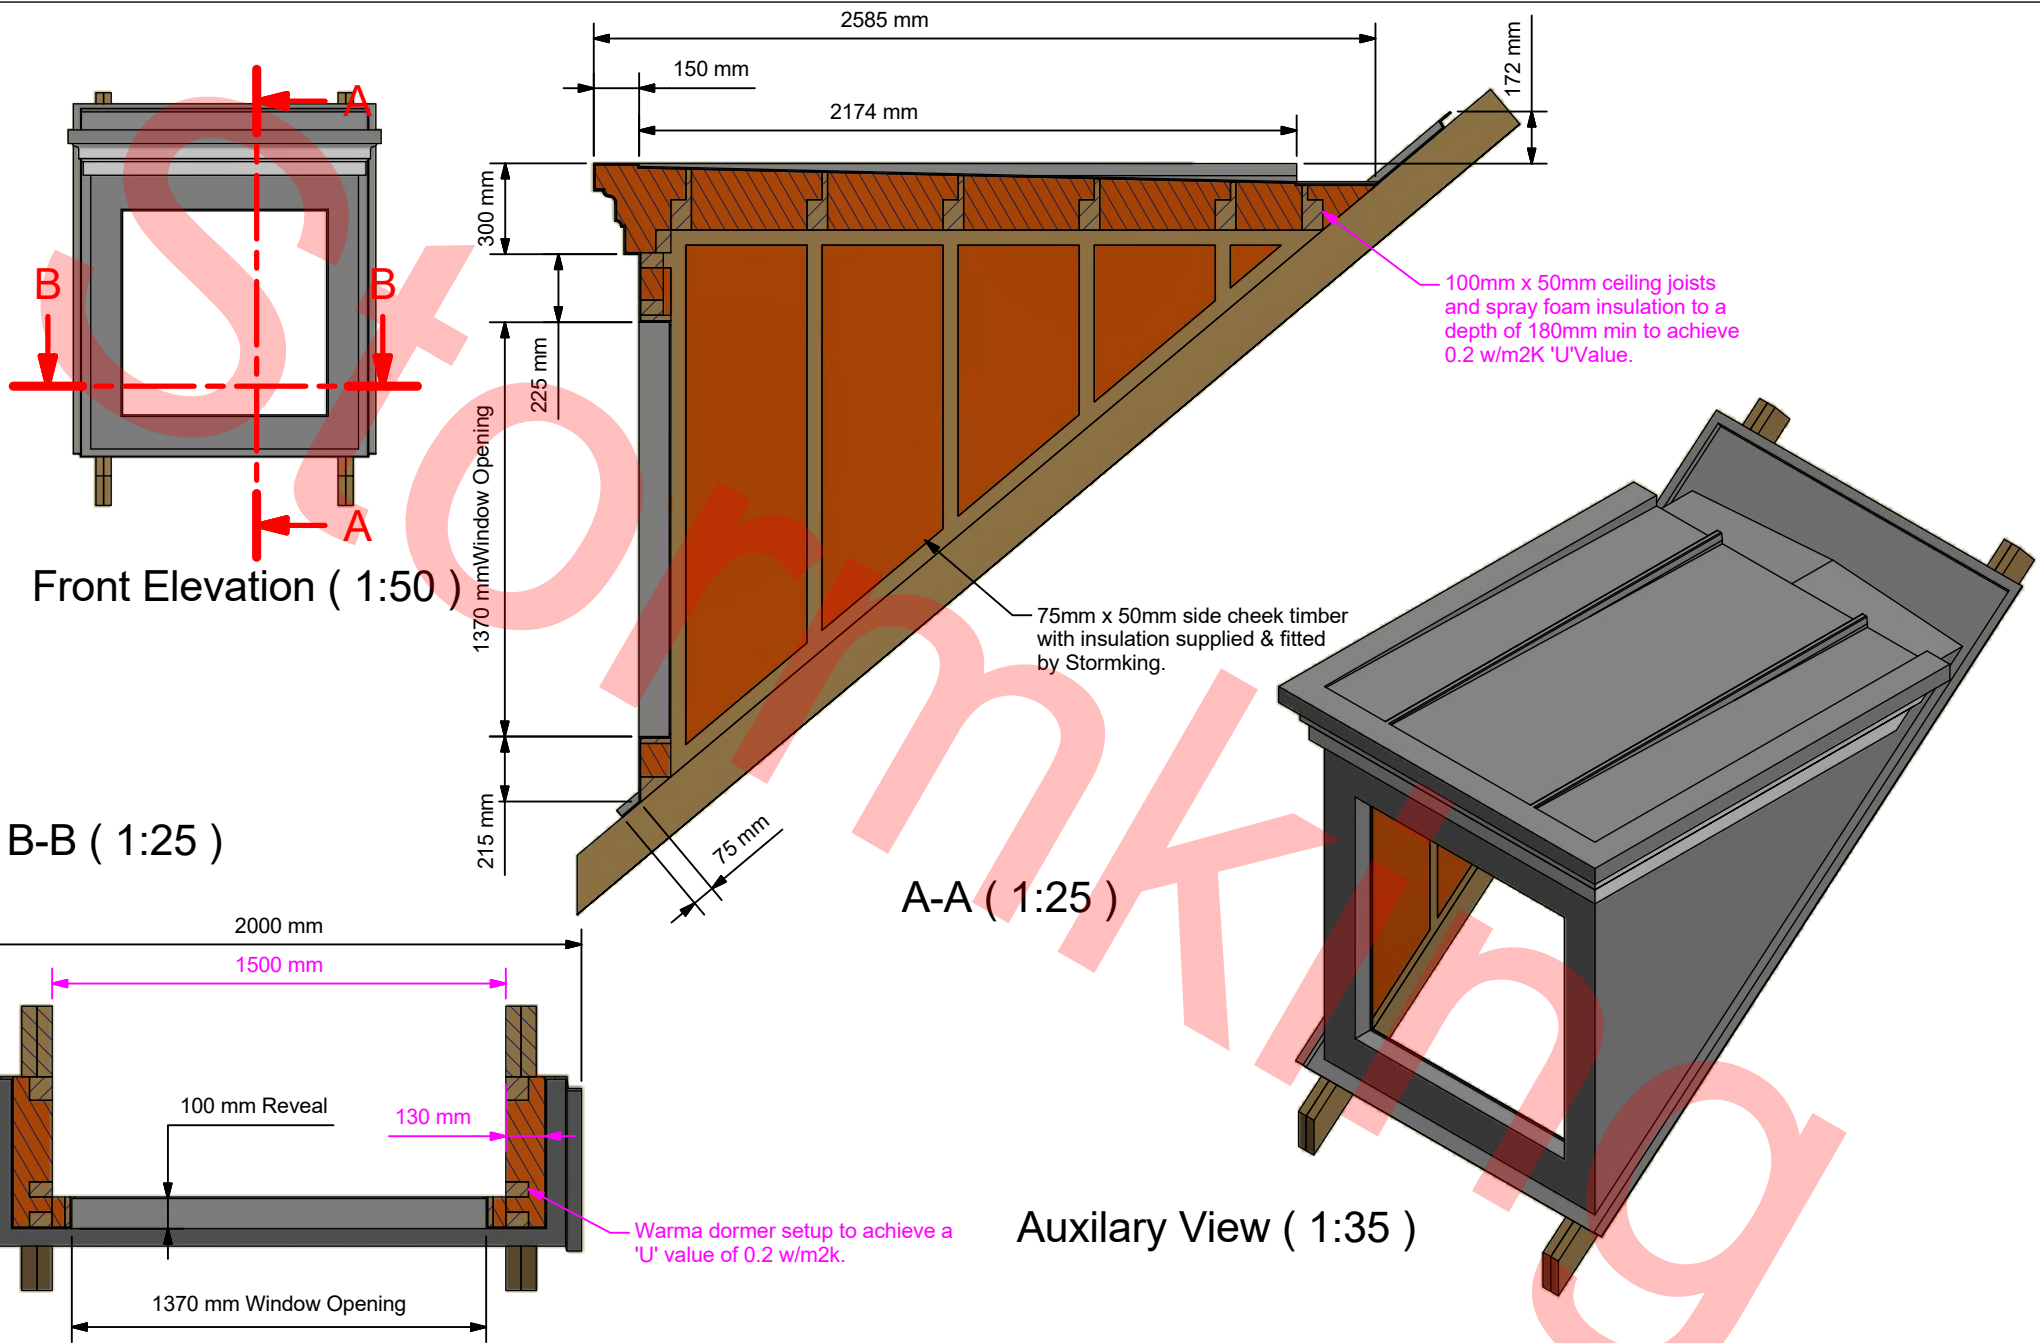

Description  
**Dormer FT40 -  
 1360mm, 1360mm**

Designed by Dan P	Date 28/08/2013	Manufacture Notes 1. New	Approved GP	Date 28/07/2016	Drawing Number 1606041
Scale RS	Checked RS		Manuf. App DP	Manuf. App 12/08/2019	Sheet 2
				Of 2	Revision B.3