


Front Elevation (1 : 15)

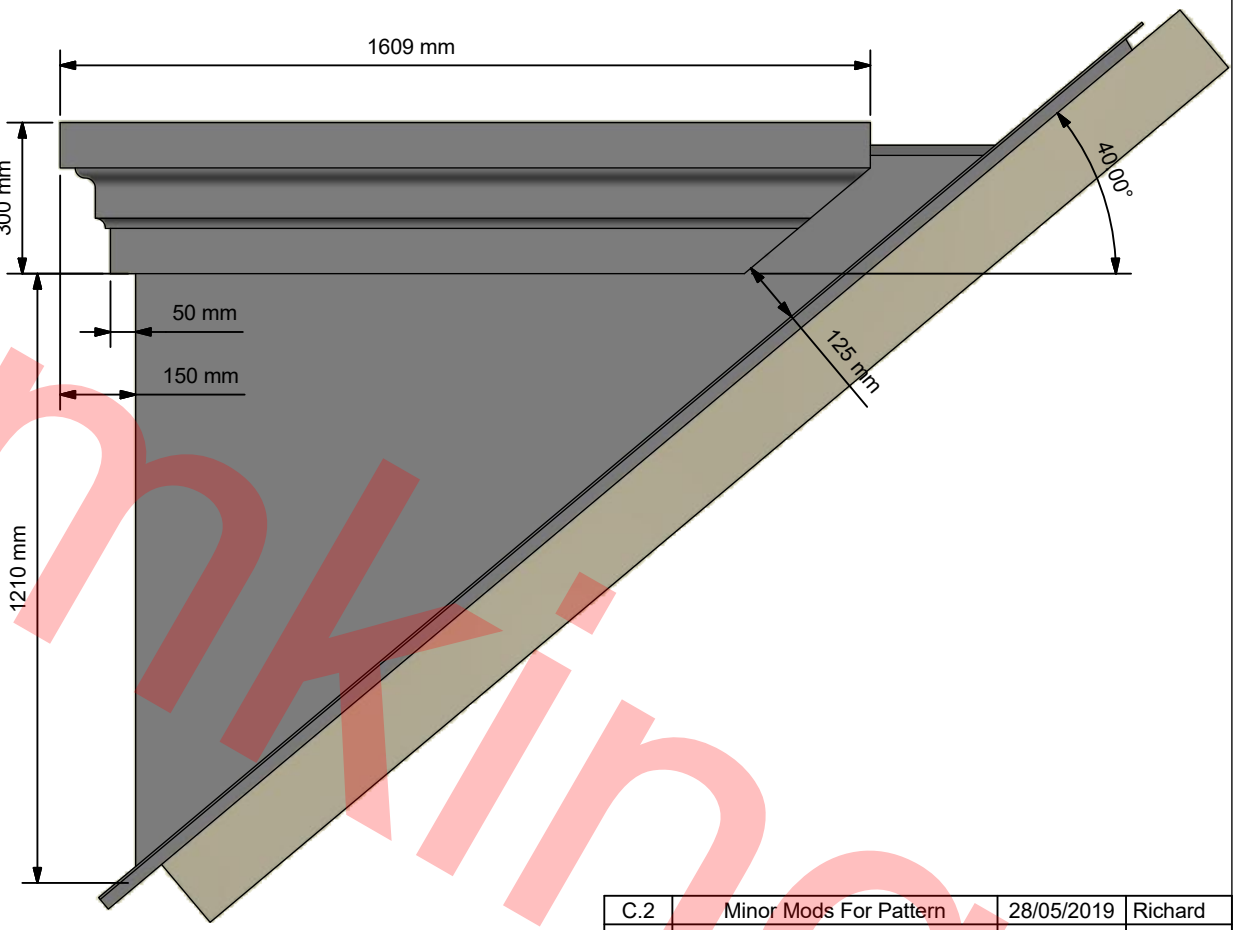

Side View

C.2	Minor Mods For Pattern	28/05/2019	Richard
C.1	1st Production Issue	02/08/2013	Richard
C	Changed title block 04-01-2012	02/08/2013	Richard
B	Re-tool and Re-drawn 08-05-2009	02/08/2013	Richard
A	Insulation position amended 23-03-04	02/08/2013	Richard
REV	DESCRIPTION	DATE	AUTHOR

REVISION HISTORY



Description
Dormer FT40 - 09,1050

Designed by
Richard

Date
01/08/2013


Manufacture Notes

Approved
A

Date
02/08/2013

Drawing Number
9142

Manuf. App PO	Manuf. App 28/05/2019	Sheet 1	Of 2	Revision C.2
------------------	--------------------------	-------------------	----------------	------------------------

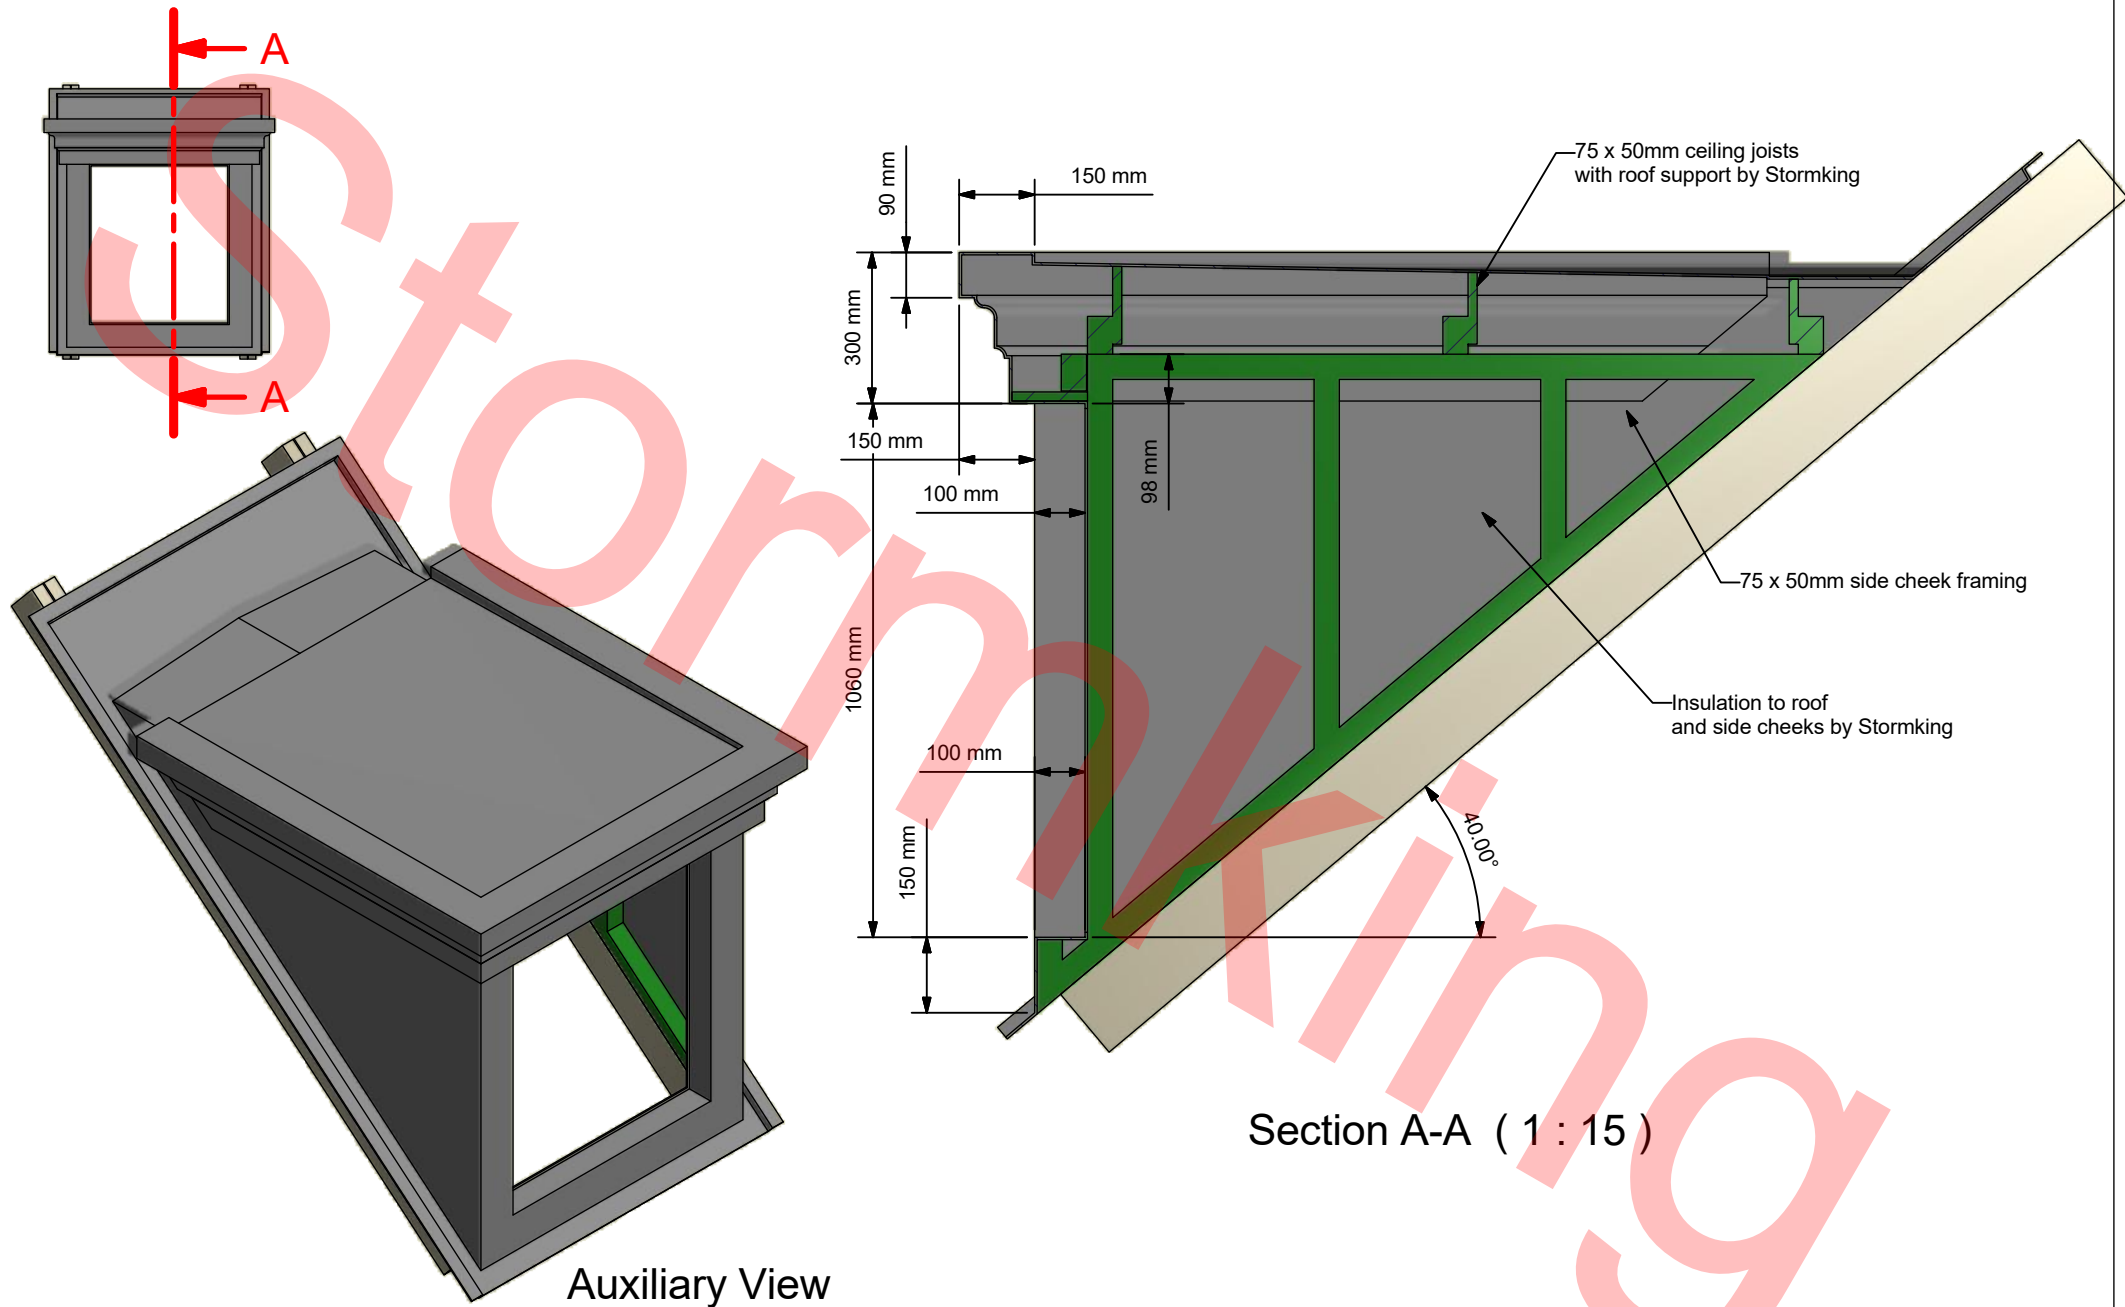

Description
Dormer FT40 - 09,1050

Designed by	Date
Richard	01/08/2013
Scale	Checked
	PO

Manufacture Notes

Approved	Date
A	02/08/2013
Manuf. App	Manuf. App
PO	28/05/2019

Drawing Number	9142		
Sheet	Of	Revision	
2	2	C.2	