
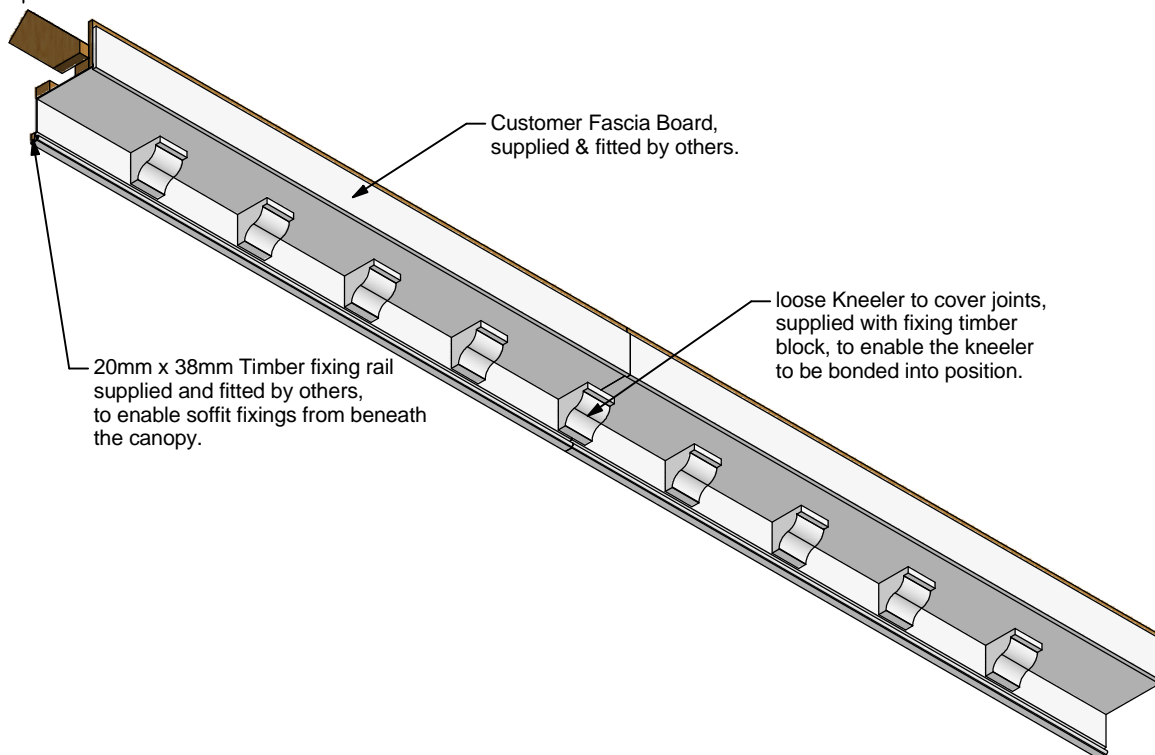
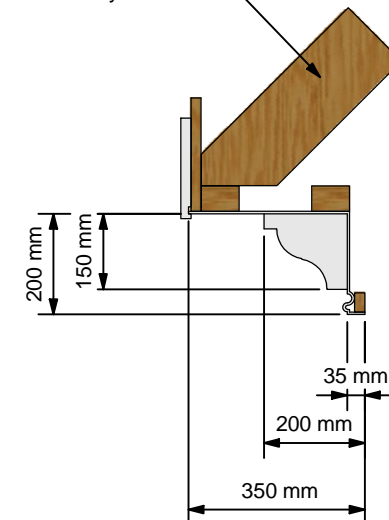


Customer roof timbers
supplied and fitted by others.

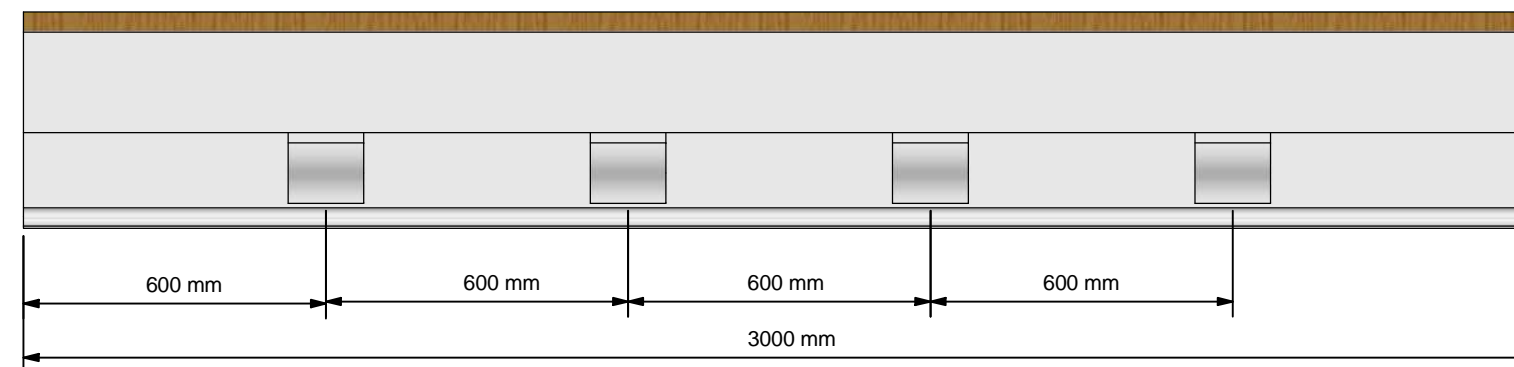

Customer Fascia Board,
supplied & fitted by others.

20mm x 38mm Timber fixing rail
supplied and fitted by others,
to enable soffit fixings from beneath
the canopy.


loose Kneeler to cover joints,
supplied with fixing timber
block, to enable the kneeler
to be bonded into position.

A.1	1st Production Issue	02/05/2013	danpriest
A	1st Issue	24/04/2013	danpriest
REV	DESCRIPTION	DATE	AUTHOR


REVISION HISTORY

Approved GP	Date 02/05/2013	Drawing Number	i 1304077	
Manuf. App GP	Manuf. App 02/05/2013	Sheet 1	Of 3	Revision A.1


Front Elevation (1 : 15)

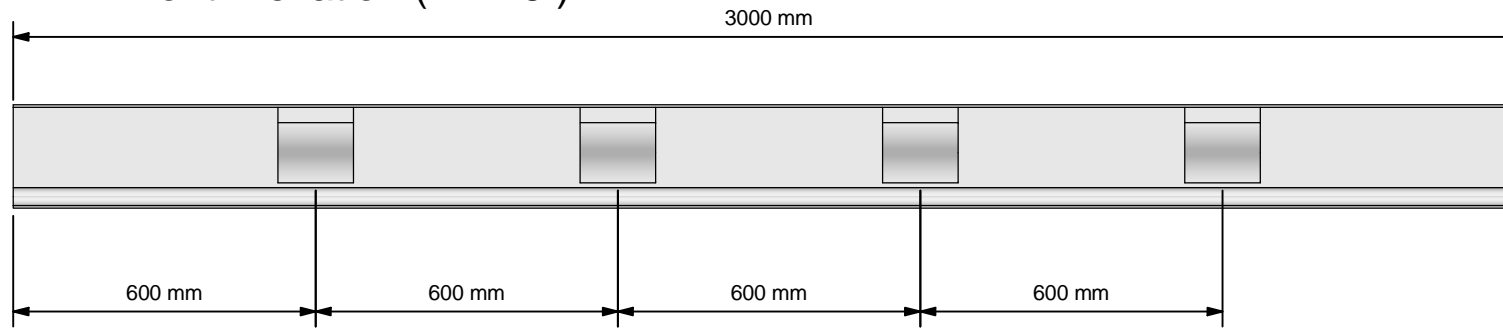


Side Elevation (1 : 15)

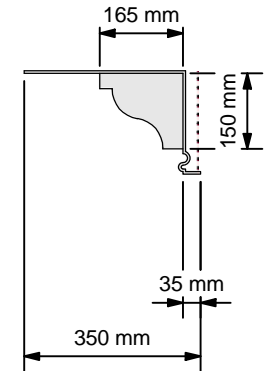


Plan Elevation (1 : 15)

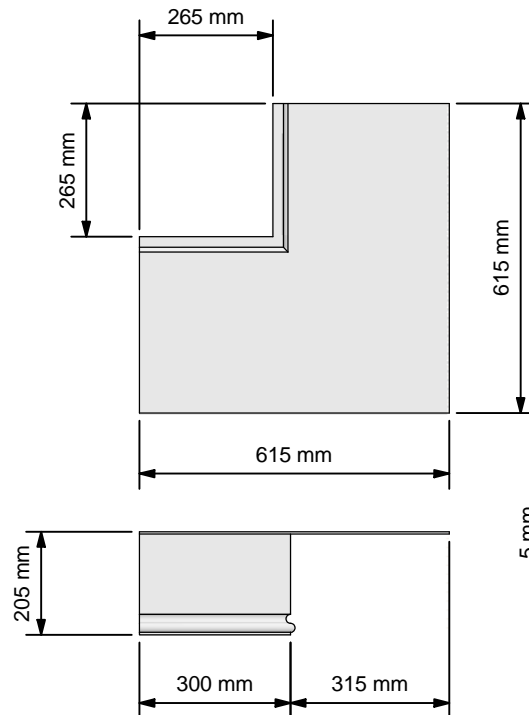


Auxiliary View (1 : 15)

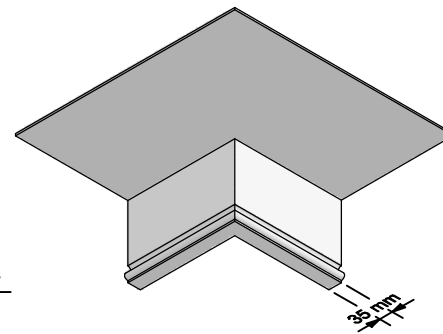


Plan Elevation (1 : 15)

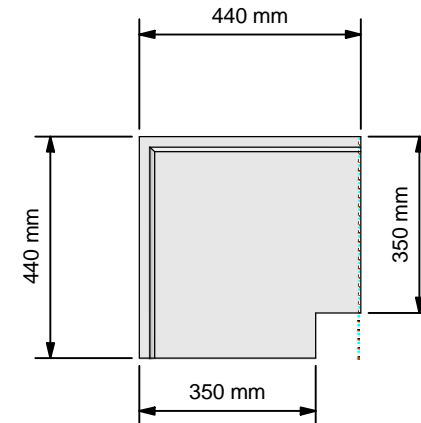


Auxiliary View (1 : 15)

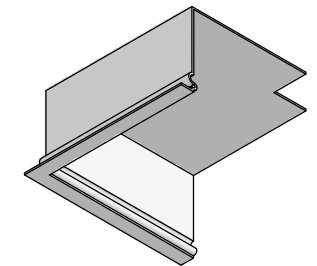


Side Elevations (1 : 15)

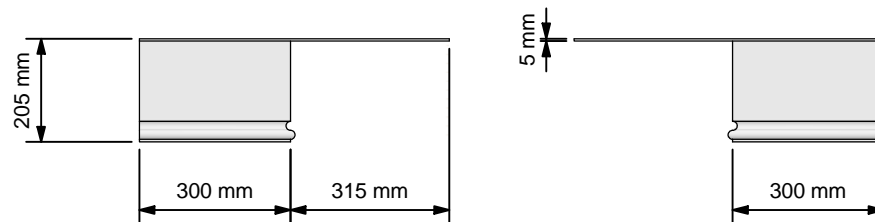

Side Elevations (1 : 15)

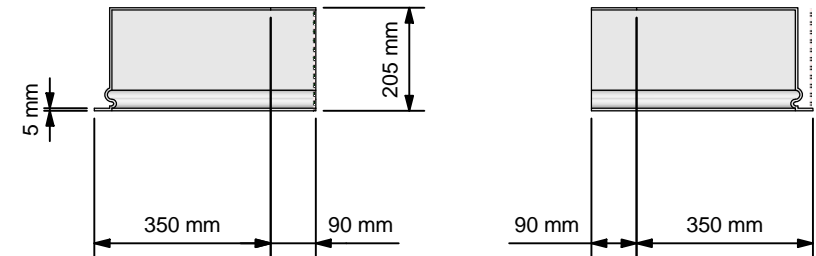

Front Elevation (1 : 3)

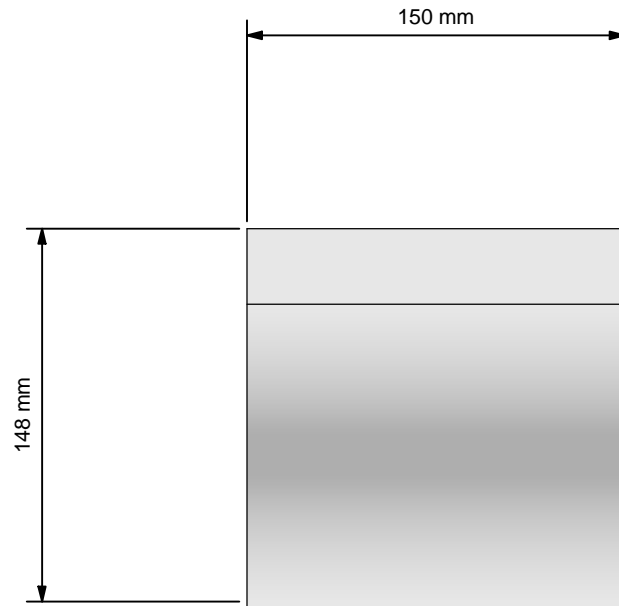

Side Elevation (1 : 3)

