



Front Elevation (1:15)

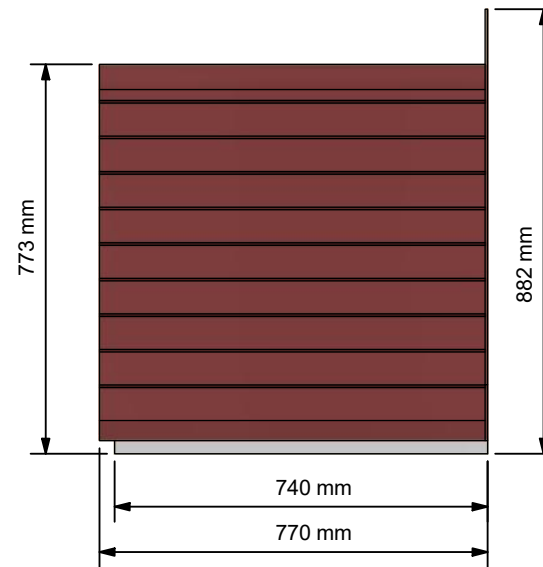

Side View (1:15)

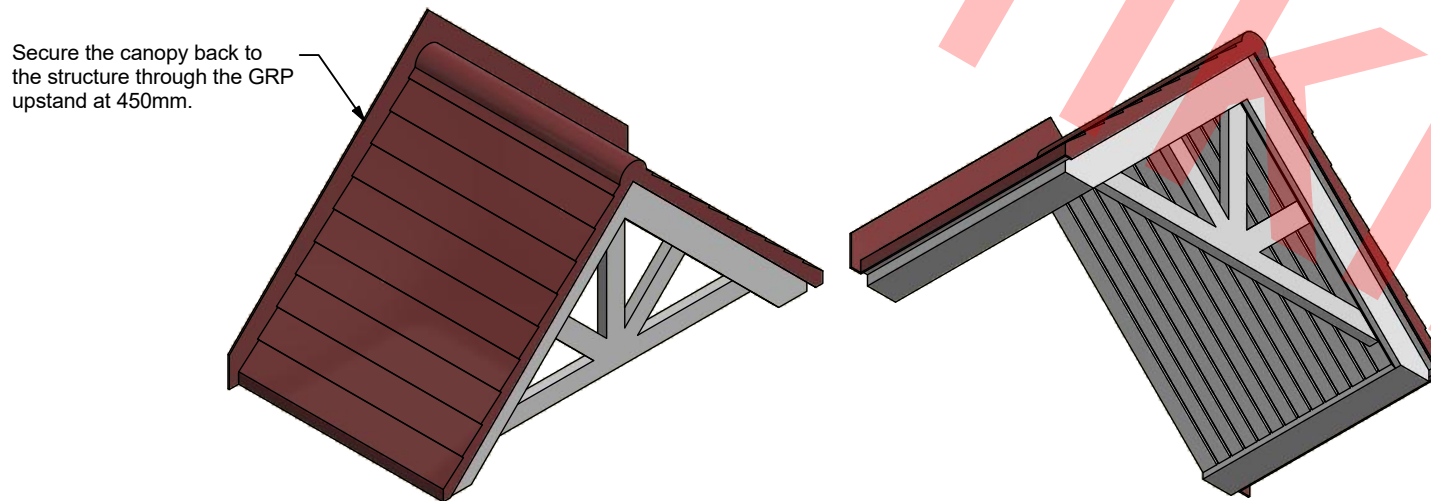

Secure the canopy back to the structure through the GRP upstand at 450mm.

A.1	1st Vault Production Issue	24/05/2021	P O
A	Revised Fitting Instruction	24/05/2021	P O
REV	DESCRIPTION	DATE	AUTHOR

REVISION HISTORY



Amington Point, Sandy Way, Amington Ind. Est,
TAMWORTH, Staffordshire. B77 4ED

Description

1420 x 770mm Apex Door Canopy

Designed by

Dan Priest

Scale

Date

24/05/2021

Checked

A

Manufacture Notes

- 4301 Base.
- 4301 Roof.
- Recplas T Bar.

Approved

DP

Manuf. App

DP

Date

24/05/2021

Manuf. App

24/05/2021

Drawing Number

081133

Sheet

1

Of

1

Revision

A.1