

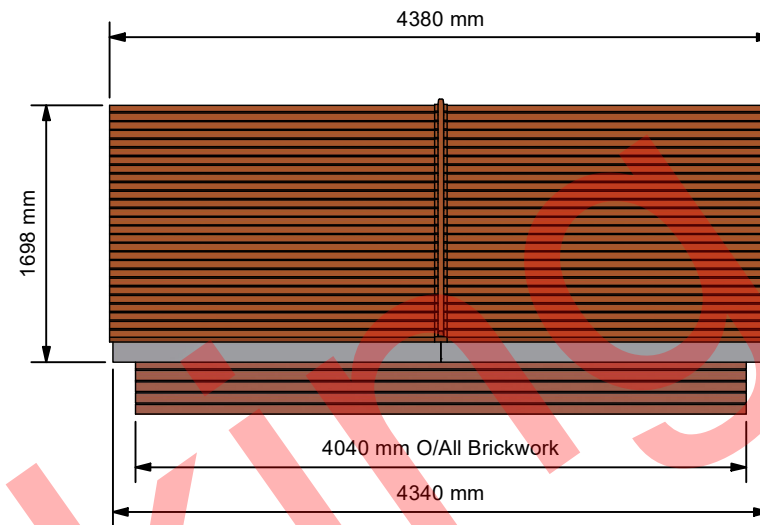


Front Elevation (1 : 50)

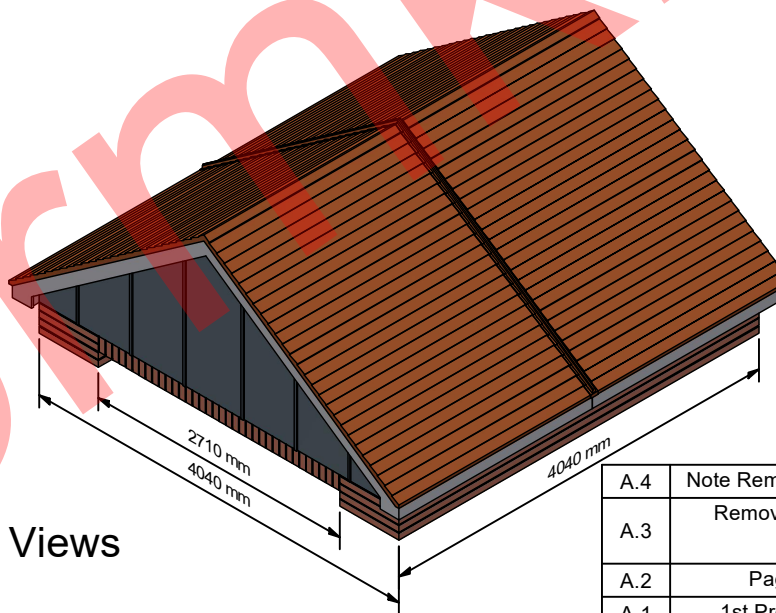


Side Elevation (1 : 50)

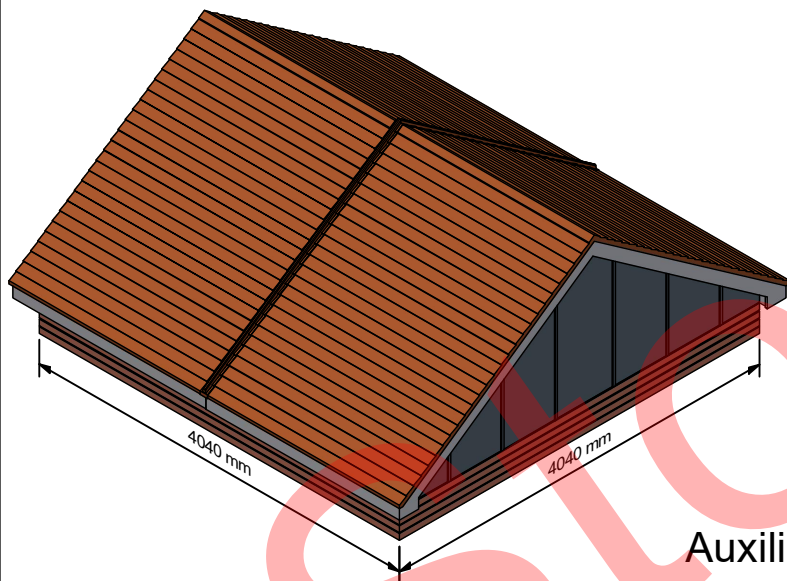


Auxiliary Views


A.4	Note Removed Ref Explosion Relief Brks	08/12/2023	RS
A.3	Remove Explosion Relief Brackets (06/11/2018)	08/12/2023	RS
A.2	Page 3 Added (17/10/2017)	08/12/2023	RS
A.1	1st Production Issue (08/09/2015)	08/12/2023	RS
A	1st Issue (28/08/2015)	08/12/2023	RS
REV	DESCRIPTION	DATE	AUTHOR


REVISION HISTORY


 <p>GRP BUILT OFF-SITE. SAVE TIME ON-SITE. www.stormking.co.uk</p> <p>Amington Point, Sandy Way, Amington Ind. Est, TAMWORTH, Staffordshire. B77 4ED</p>	<p>Description</p> <p>GRP Tile Effect Substation Roof To Suit 4040 x 4040mm Brickwork</p>	Designed by	Date	Manufacture Notes	Approved	Date	Drawing Number 1508073		
		DJP	08/12/2023		DP	08/12/2023			
		Scale	Checked		Manuf. App	Manuf. App	Sheet	Of	Revision
			RS		DP	08/12/2023	1	3	A.4

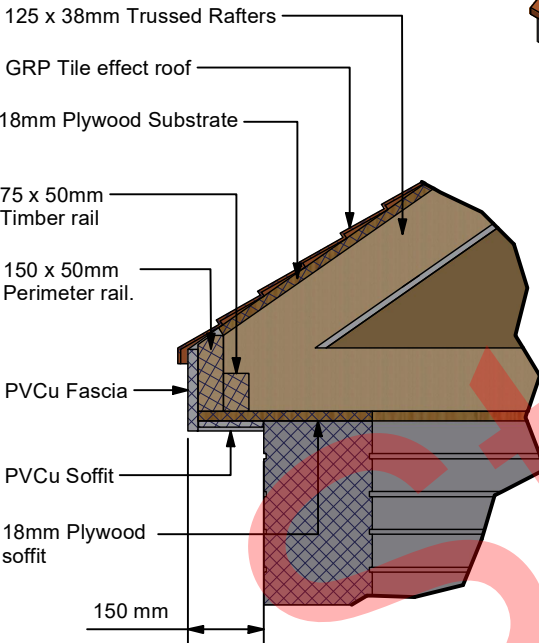




Typical Eaves Section

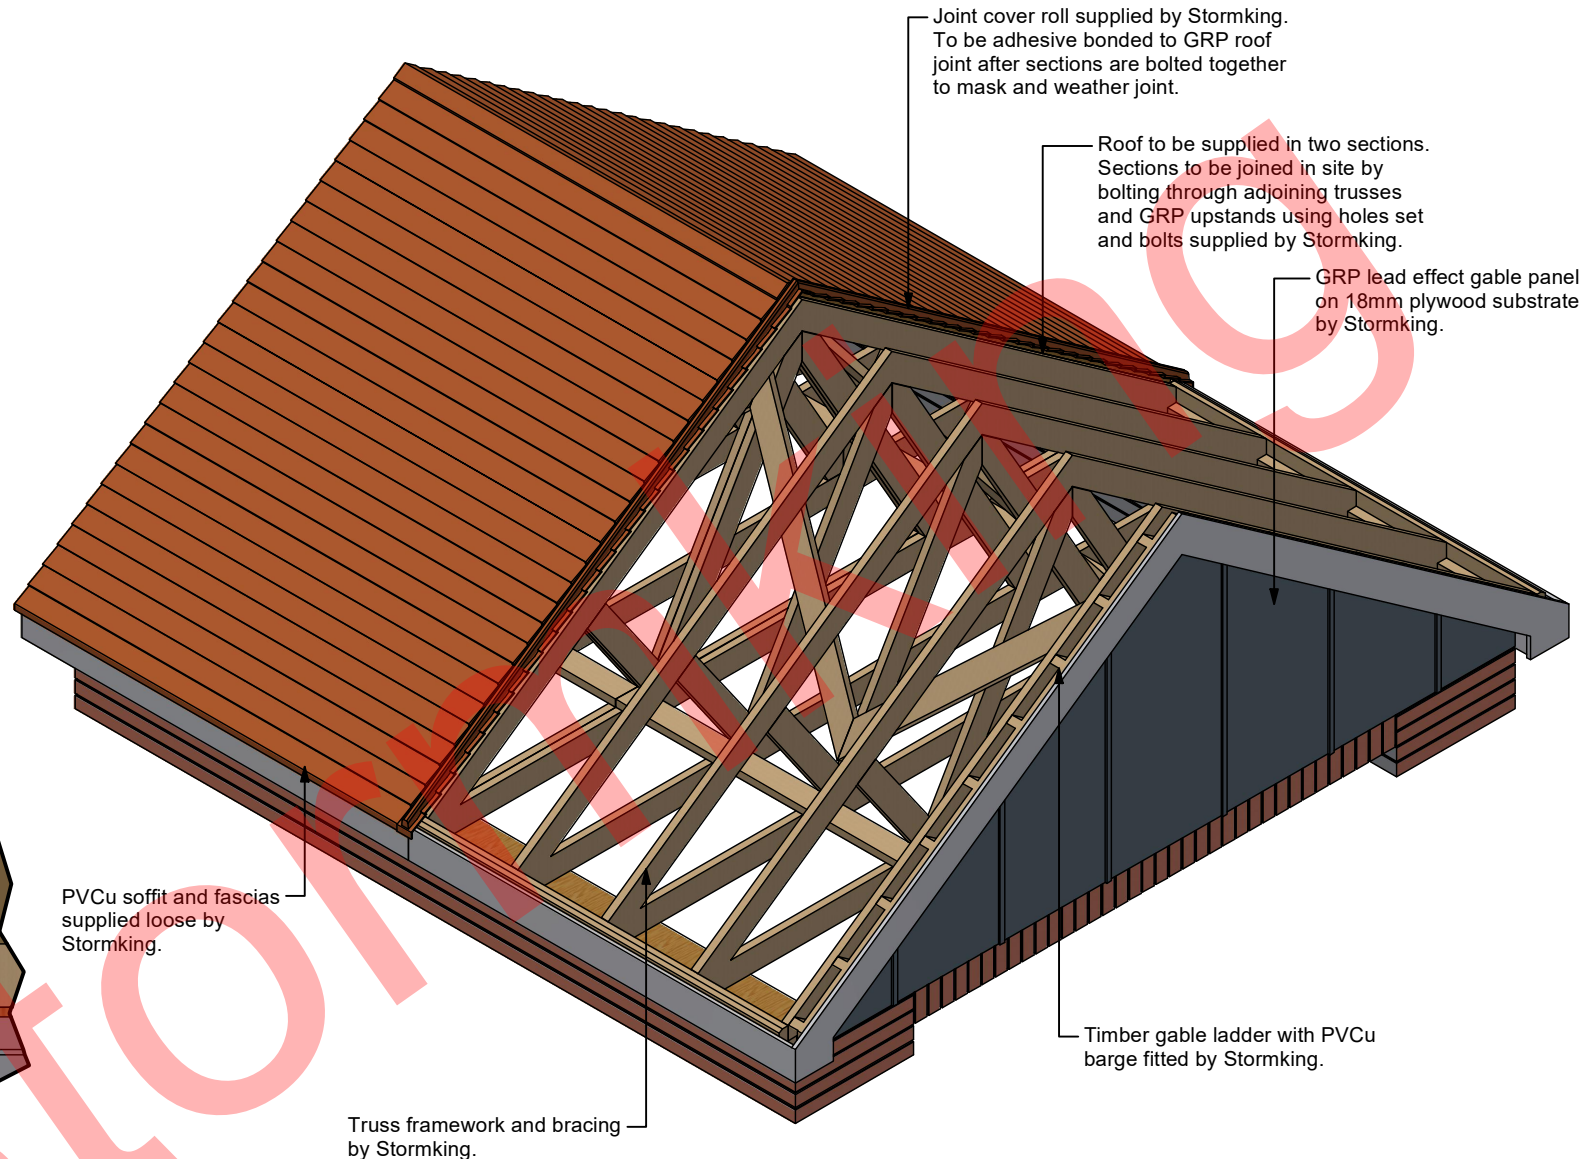

<div><div>GRP BUILT OFF-SITE. SAVE TIME ON-SITE. www.stormking.co.uk</div></div> <div>Amington Point, Sandy Way, Amington Ind. Est, TAMWORTH, Staffordshire. B77 4ED</div>	Description GRP Tile Effect Substation Roof To Suit 4040 x 4040mm Brickwork	Designed by	Date	Manufacture Notes 1. 080104 Fabrication.	Approved	Date	Drawing Number		
		DJP	08/12/2023		DP	08/12/2023	1508073		
		Scale	Checked		Manuf. App	Manuf. App	Sheet	Of	Revision
			RS		DP	08/12/2023	2	3	A.4

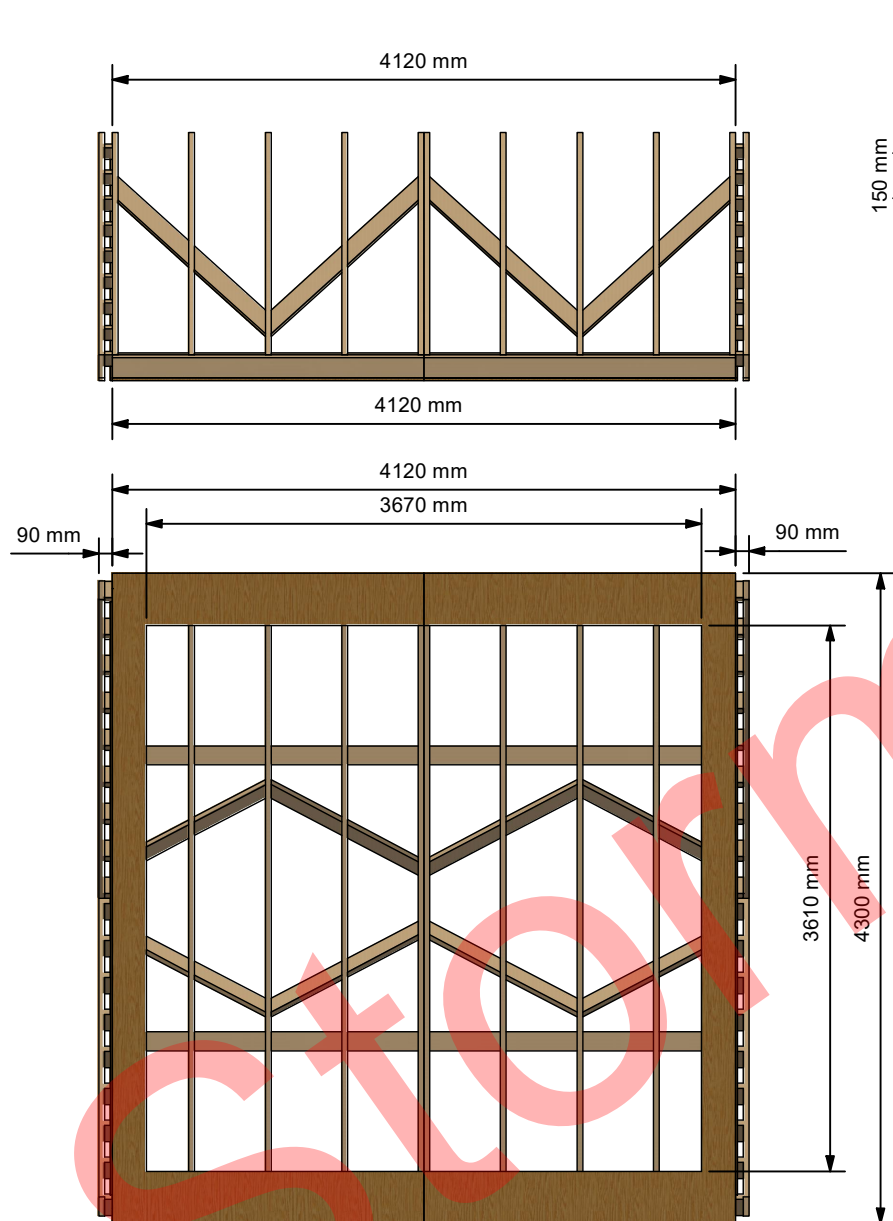

C (1 : 25)

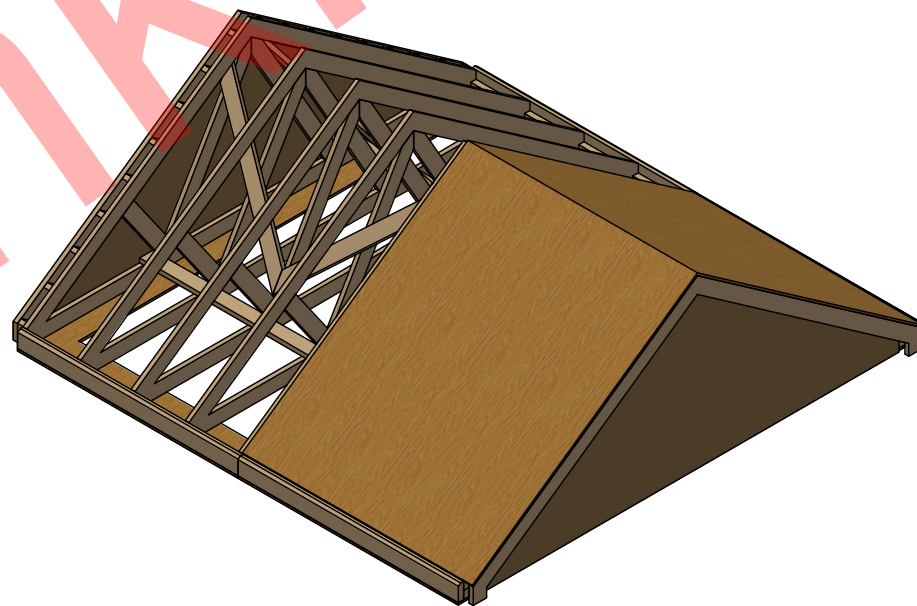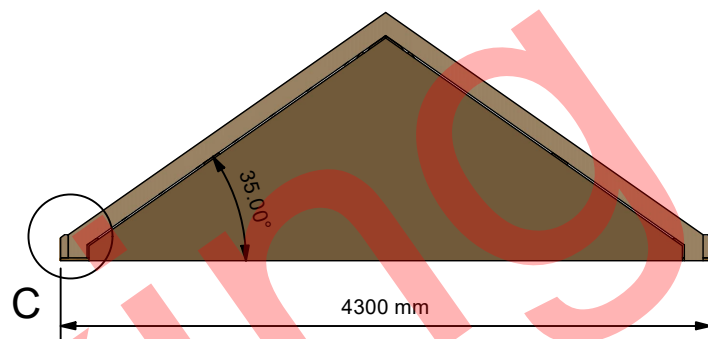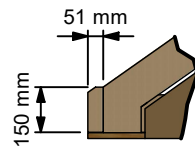

GRP BUILT OFF-SITE.
SAVE TIME ON-SITE.
www.stormking.co.uk

Amington Point, Sandy Way, Amington Ind. Est,
TAMWORTH, Staffordshire. B77 4ED

Description

GRP Tile Effect Substation Roof
To Suit 4040 x 4040mm Brickwork

Designed by

DJP

Scale

Date

08/12/2023

Checked

RS

Manufacture Notes

1. 080104 Fabrication.

Approved

DP

Manuf. App

DP

Date

08/12/2023

Manuf. App

08/12/2023

Drawing
Number

Sheet

3

1508073

Of

3

Revision

A.4