



Front Elevation (1 : 25)

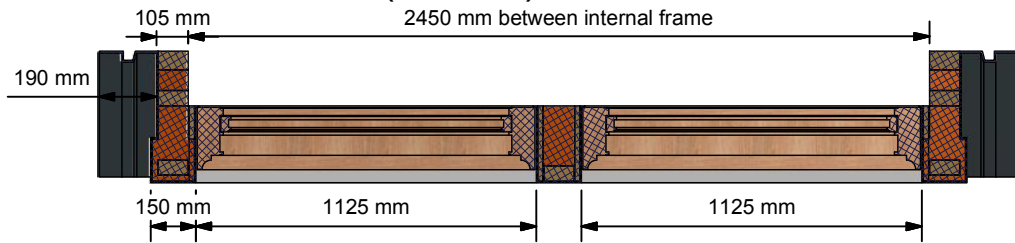

J-J (1 : 25)

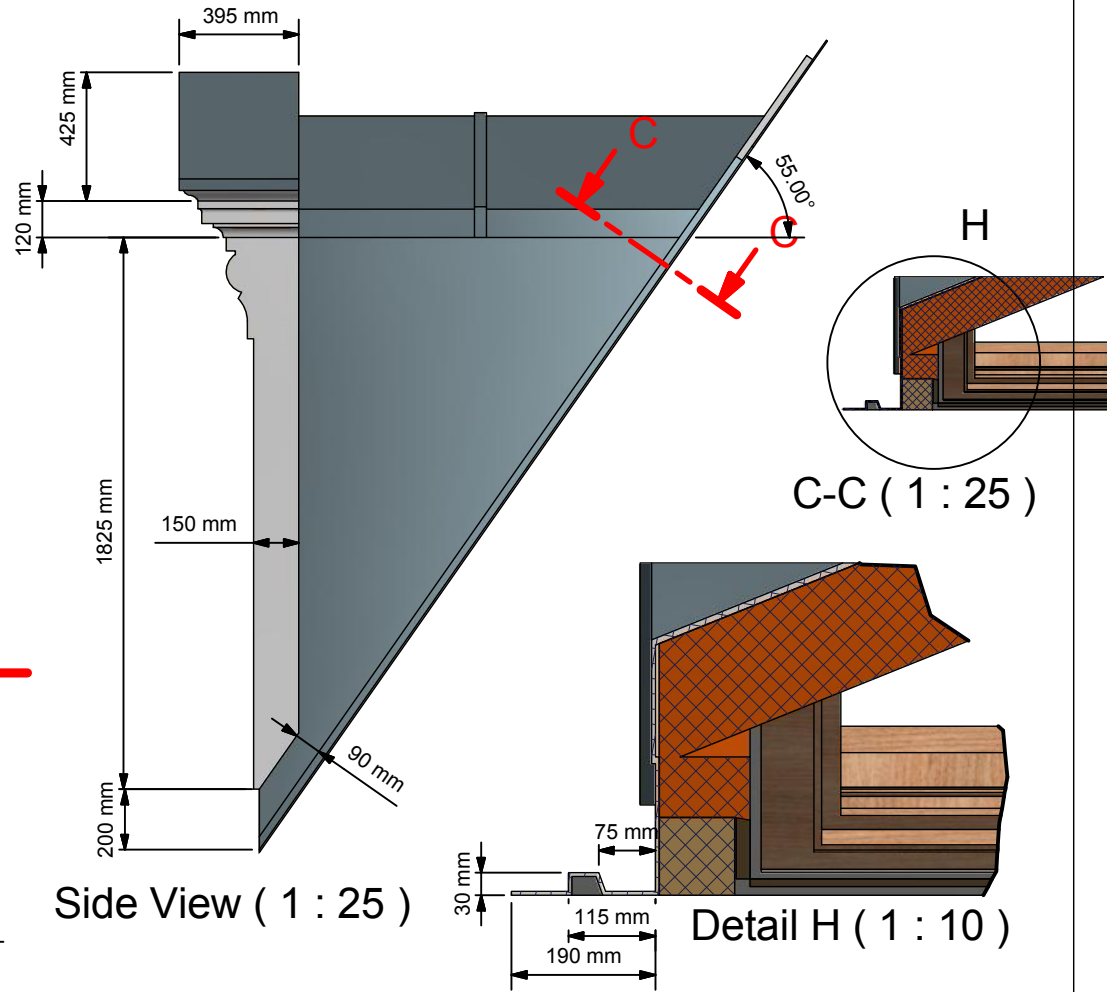

Side View (1 : 25)

Detail H (1 : 10)

REV	DESCRIPTION	DATE	AUTHOR
D.2	Profile against roof structure added	11/03/2015	P O
D.1	1st Production Issue	06/02/2015	P O
D	Amendments To Customer Comments	30/01/2015	P O
C	Framing and Insulation Added	08/01/2015	P O
B	Amended To Customer Comments	15/12/2014	P O
A	1st Issue	08/12/2014	P O

REVISION HISTORY

Approved	Date	Drawing Number			
GP	06/02/2015	1412022			
Manuf. App	Manuf. App	Sheet	Of	Revision	
DP	06/02/2015	1	5	D.1	



Amington Point, Sandy Way, Amington Ind. Est,
TAMWORTH, Staffordshire, B77 4ED

Description

Apex Dormer Type 2

Designed by

P O

Scale

Date

08/12/2014

Checked

DP

Manufacture Notes

1. New

Approved

GP

Manuf. App

DP

Date

06/02/2015

Manuf. App

06/02/2015

Drawing Number

1412022

Sheet





1

Of

5

Revision

D.1

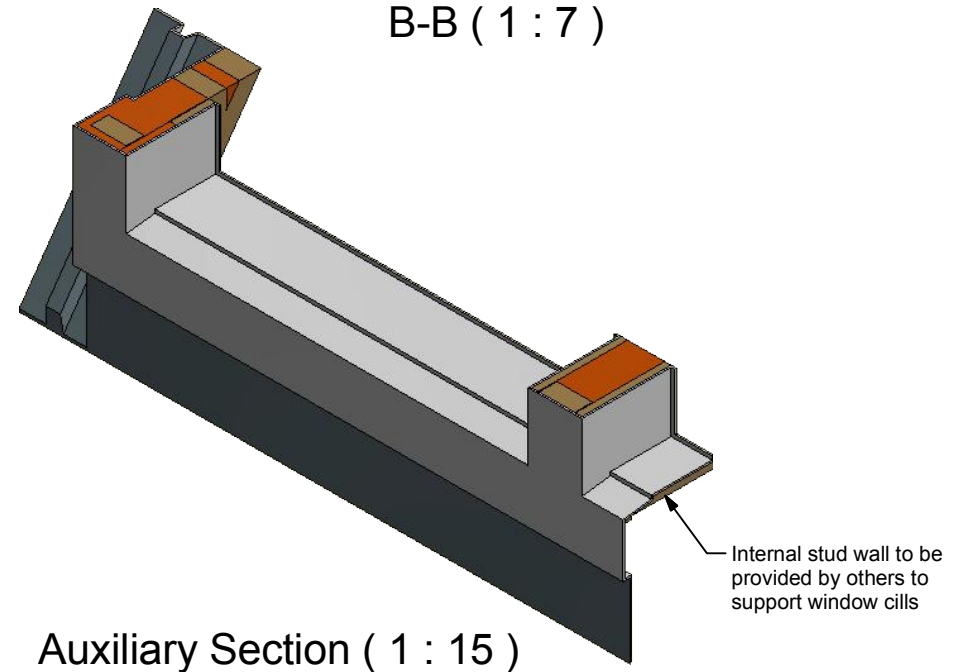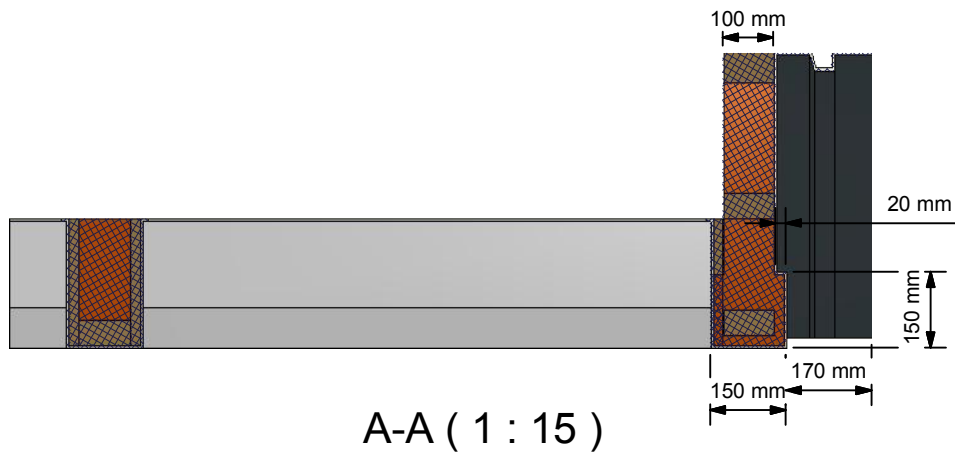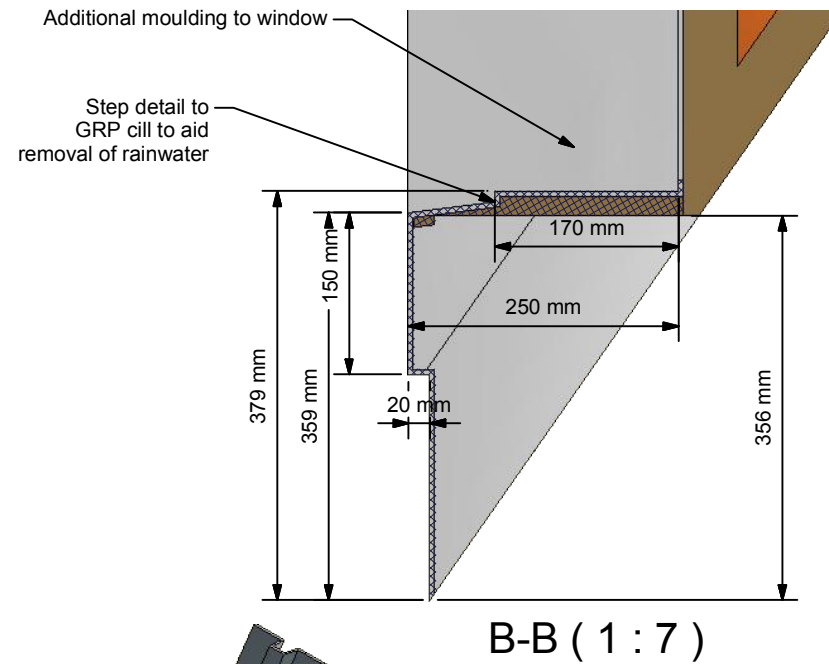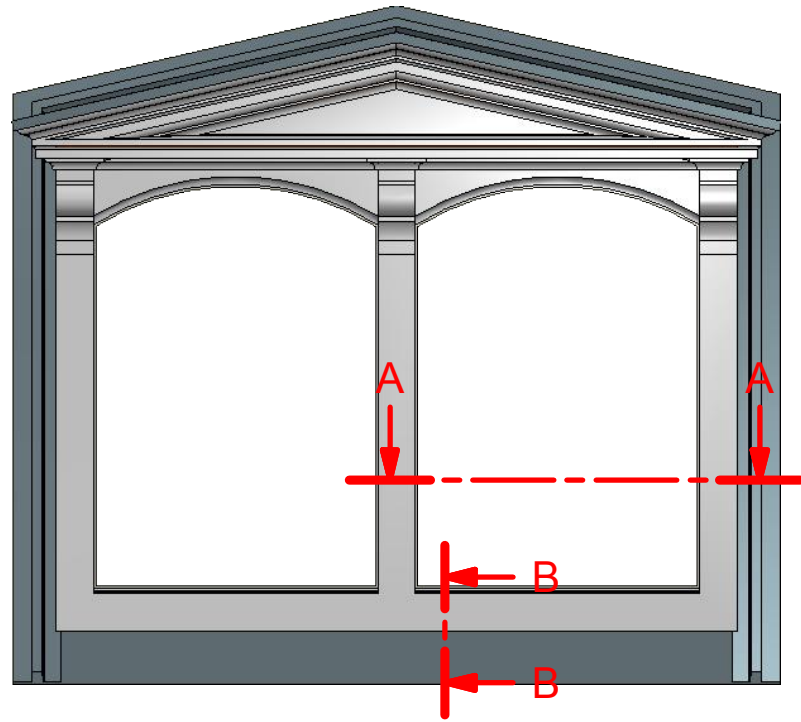

Amington Point, Sandy Way, Amington Ind. Est,
TAMWORTH, Staffordshire. B77 4ED

Description

Apex Dormer Type 2

Designed by

P O

Scale

Date

08/12/2014

Checked

DP

Manufacture Notes

1. New

Approved

GP

Manuf. App

DP

Date

06/02/2015

Manuf. App

06/02/2015

Drawing Number

1412022

Sheet






2

Of

5

Revision


D.1

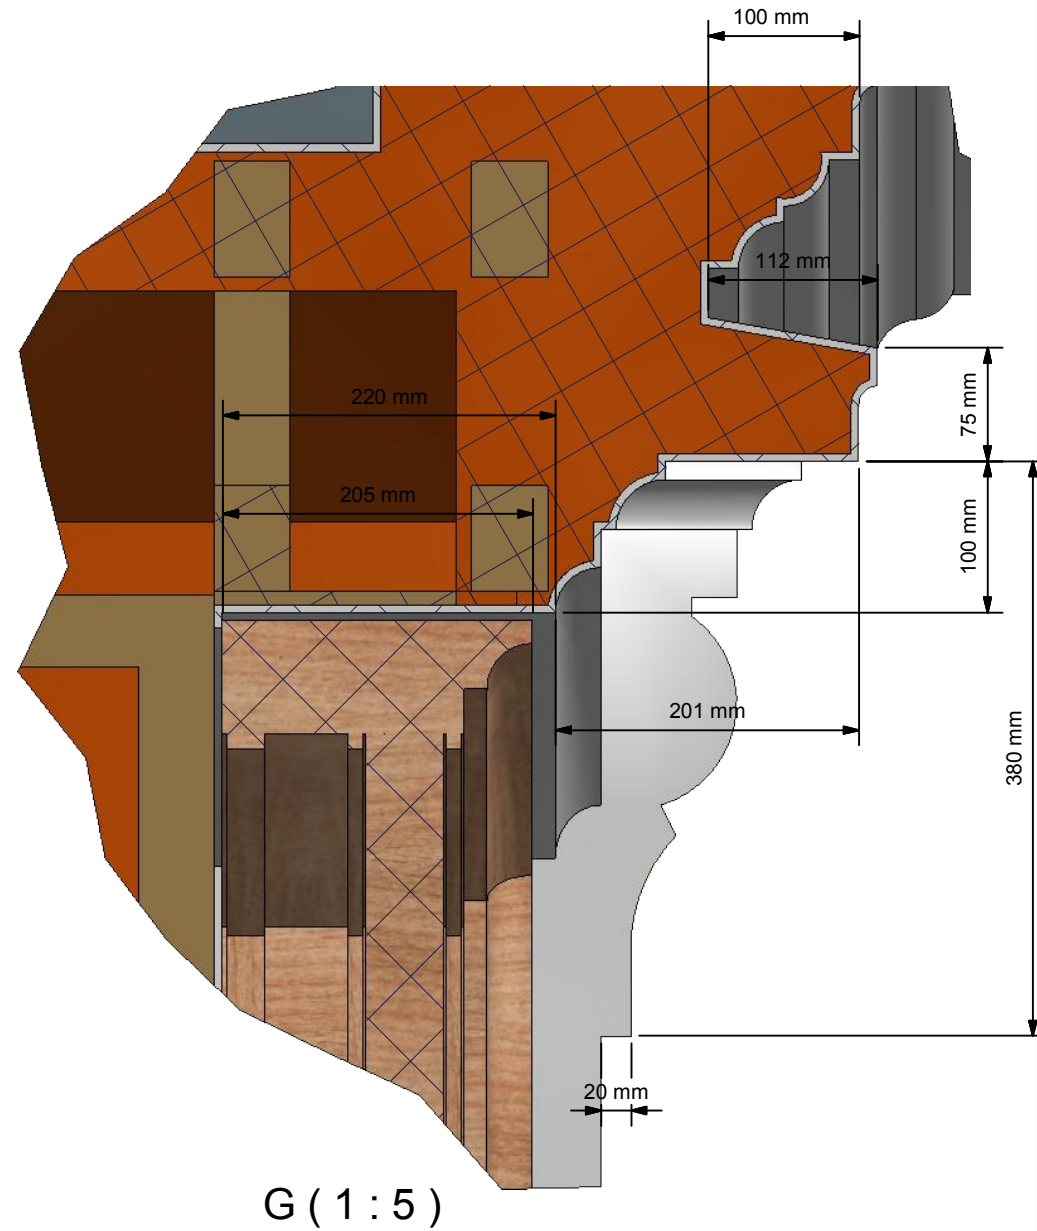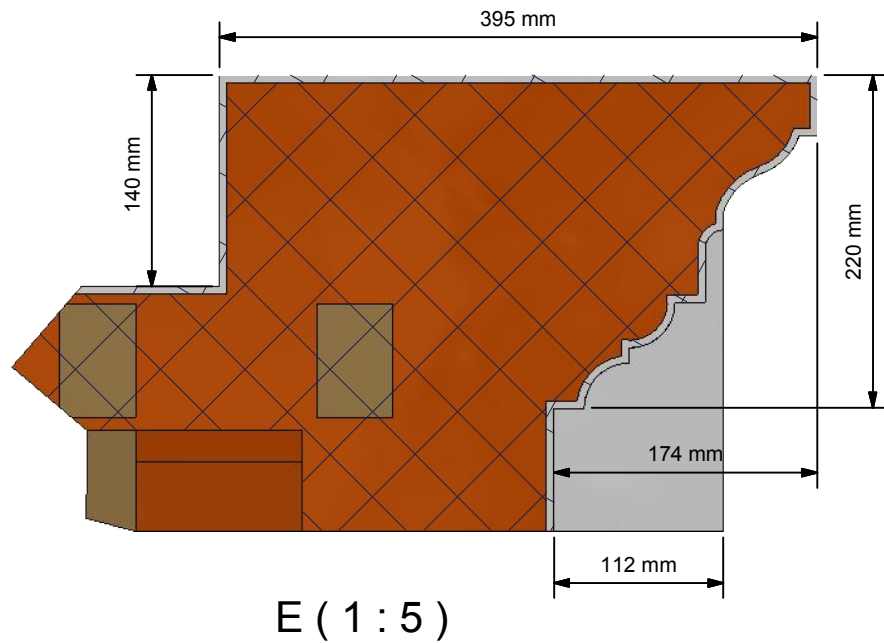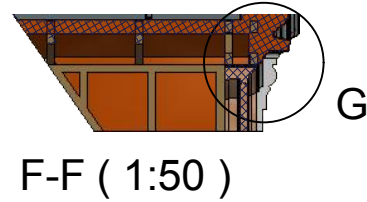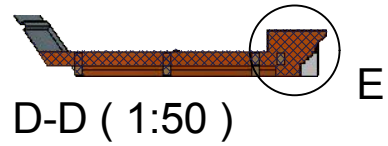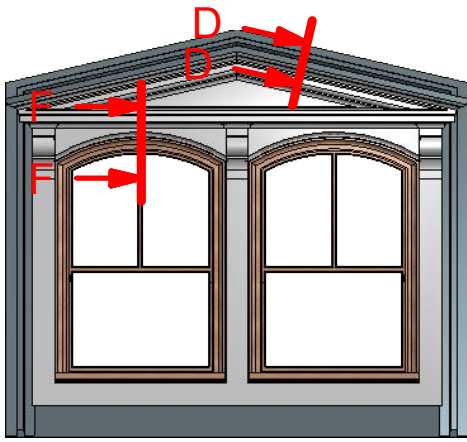

Amington Point, Sandy Way, Amington Ind. Est,
TAMWORTH, Staffordshire. B77 4ED

Description
Apex Dormer Type 2

Designed by	Date	Manufacture Notes 1. New	Approved	Date	Drawing Number 1412022		
P O	08/12/2014		GP	06/02/2015	Sheet	Of	Revision
Scale	Checked		Manuf. App	Manuf. App	3	5	D.1
	DP		DP	06/02/2015			

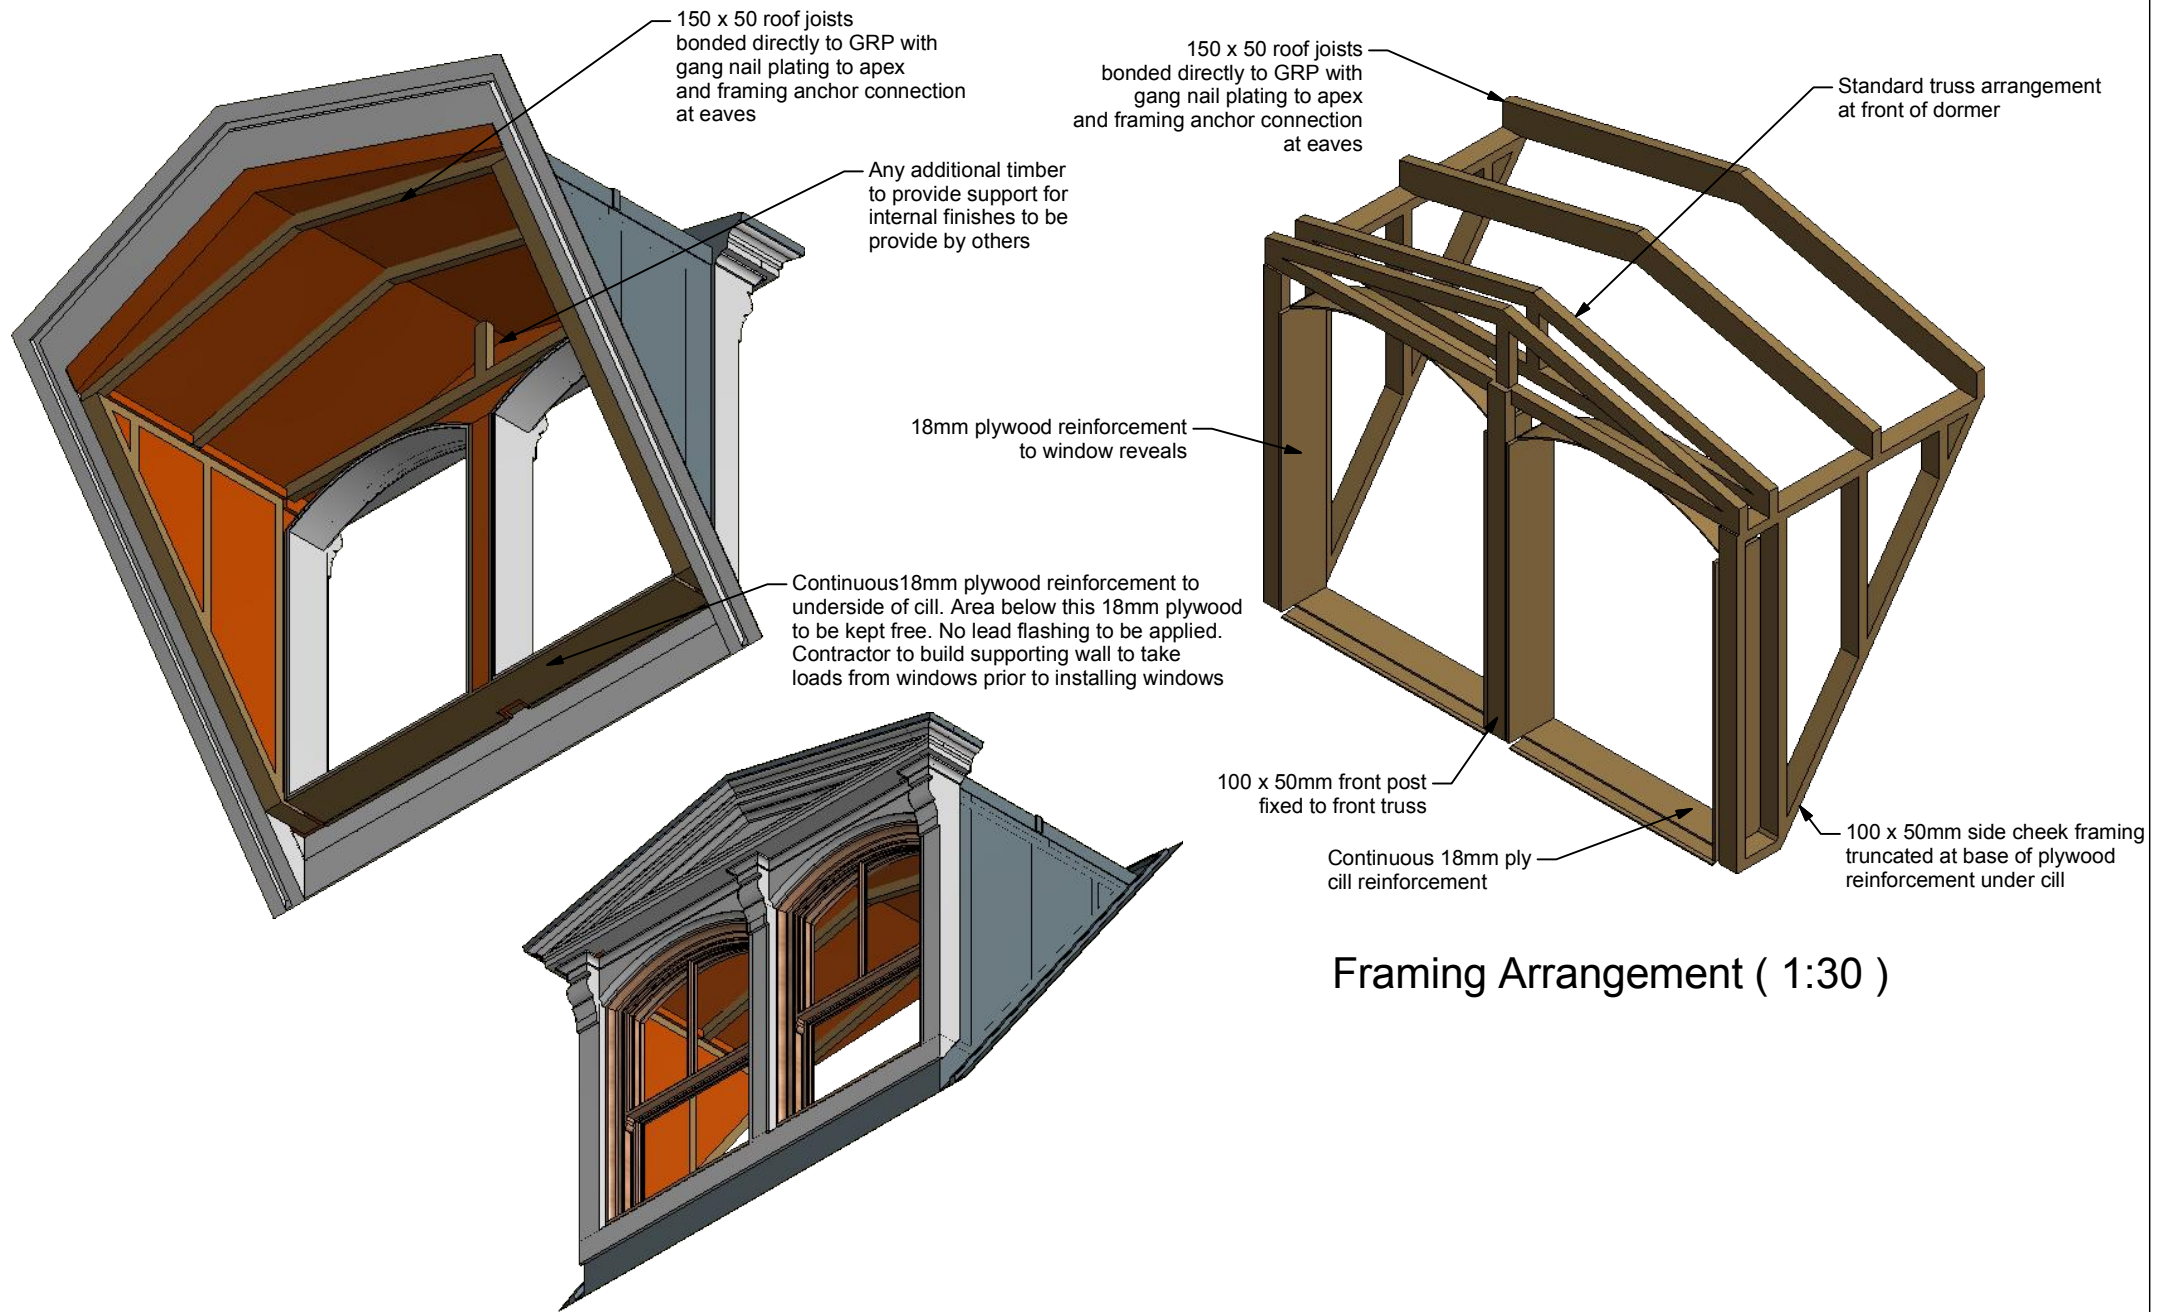

Amington Point, Sandy Way, Amington Ind. Est,
TAMWORTH, Staffordshire. B77 4ED

Description

Apex Dormer Type 2

Designed by

P O

Scale

Date

08/12/2014

Checked

DP

Manufacture Notes

1. New

Approved

GP

Manuf. App

DP

Date

06/02/2015

Manuf. App

06/02/2015

Drawing Number

1412022

Sheet


4

Of

5

Revision

D.1

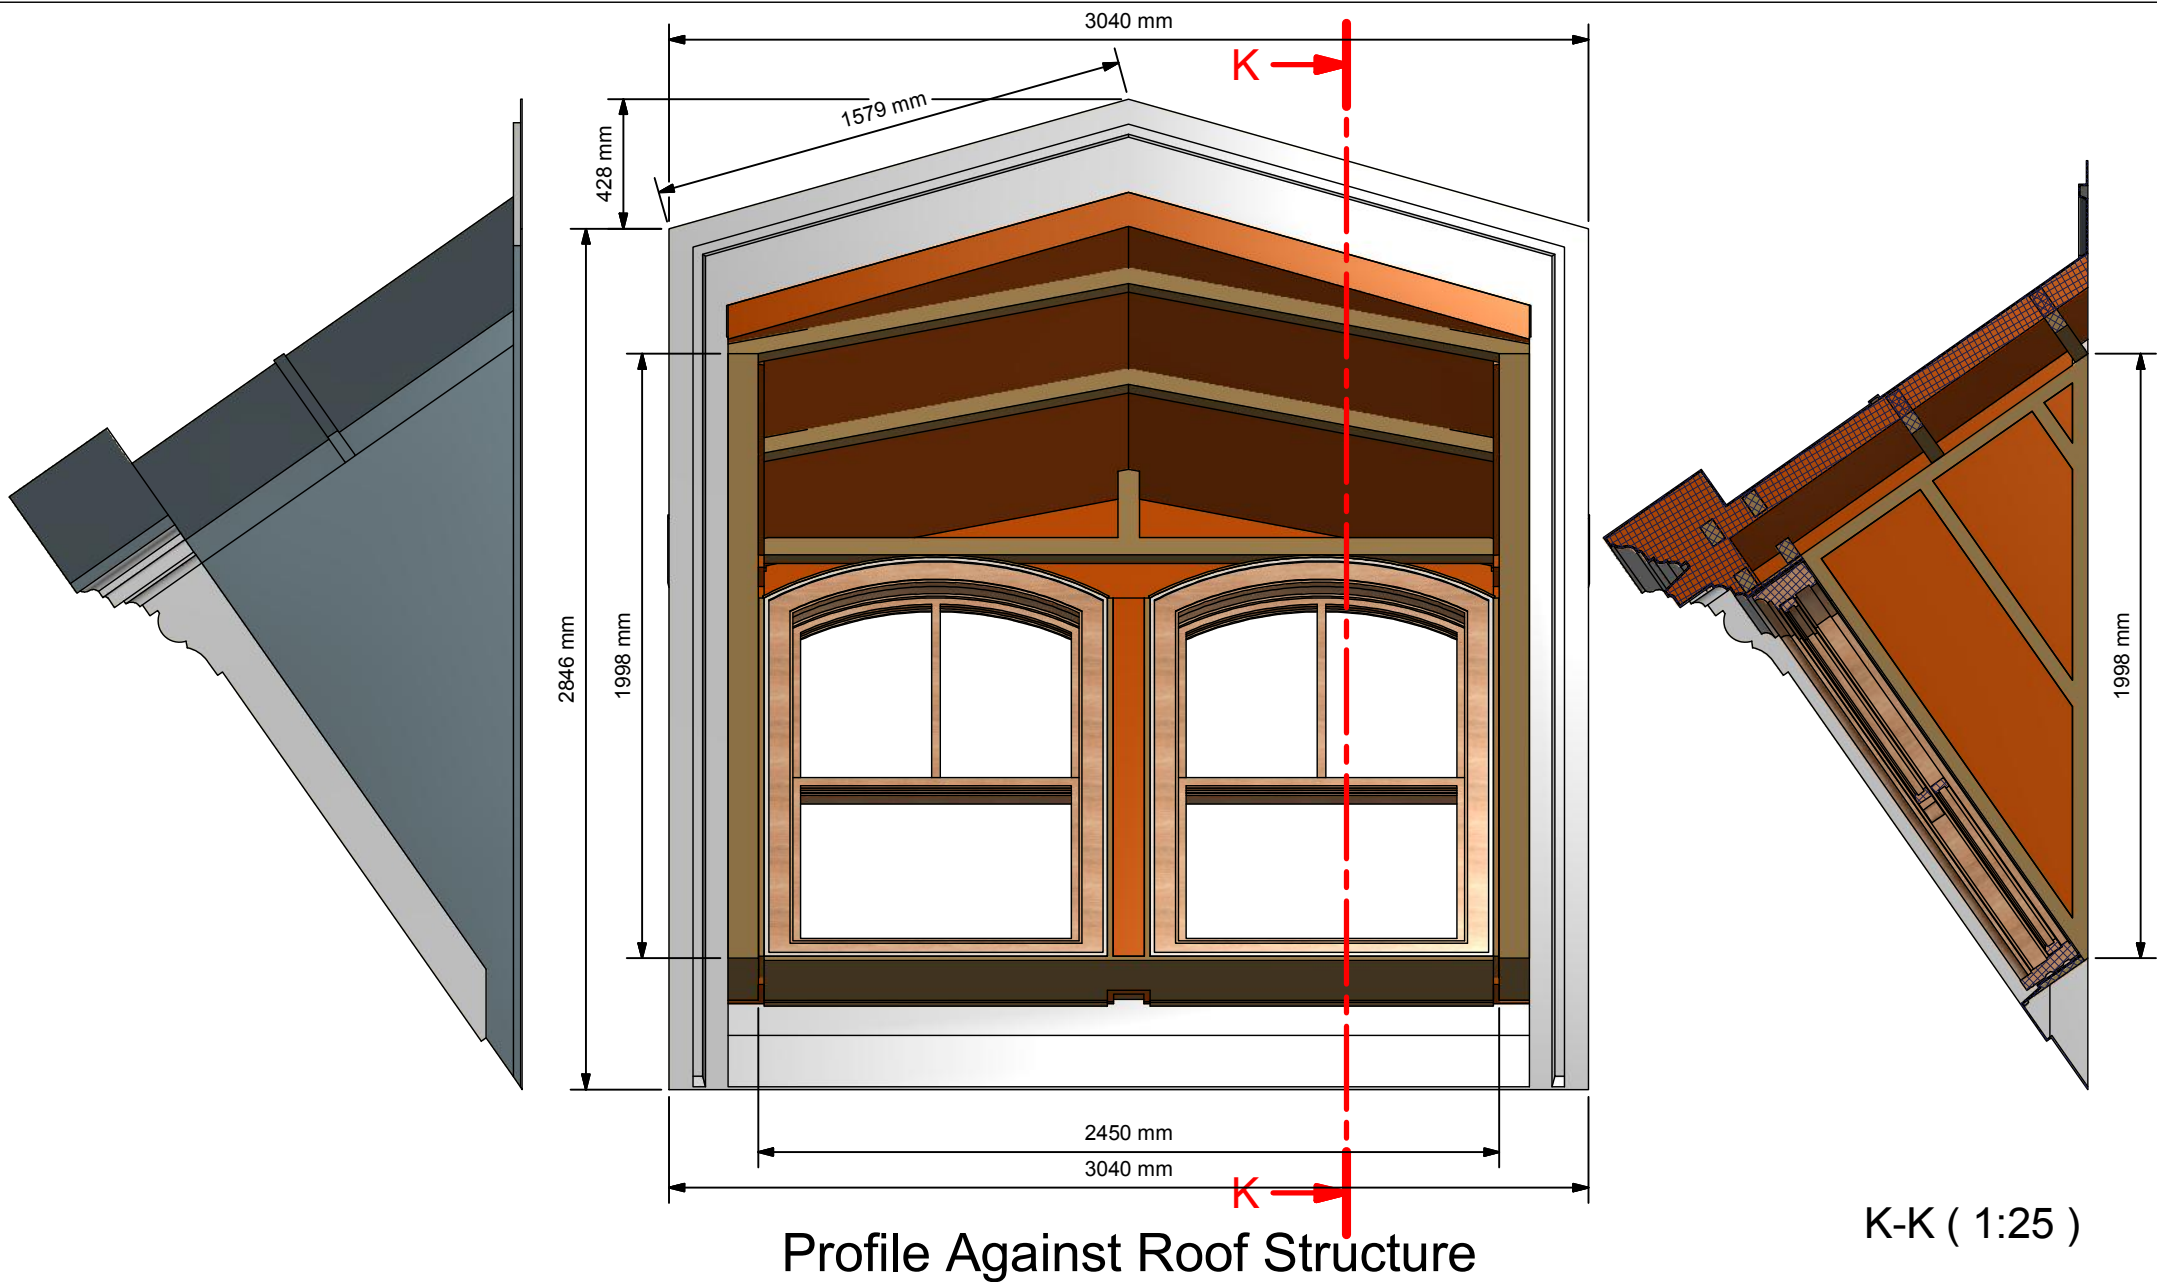

Description
Apex Dormer Type 2

Designed by
P O

Scale

Date
08/12/2014

Checked
DP

Manufacture Notes
1. New

Approved
GP

Manuf. App
DP

Date
06/02/2015

Manuf. App
06/02/2015

Drawing Number	1412022		
Sheet	Of	Revision	
5	5	D.1	