

C.3	Revise sheet 1 view layout	03/04/2019	danpriest
C.2	Ext and Int Returns Labelled	05/06/2017	danpriest
C.1	1st Production Issue	19/06/2015	danpriest
C	T Piece Added	19/06/2015	danpriest
B	Sheet 4 Added	19/06/2015	danpriest
A	As Built	19/06/2015	danpriest
REV	DESCRIPTION	DATE	AUTHOR

REVISION HISTORY



Description
Solid 450mm Once Weathered Coping (Wall Upto 350mm)

Designed by
 danpriest

Scale

Date
 19/06/2015

Checked
 RS

Manufacture Notes

Approved
 DP

Manuf. App
 RS

Date
 19/06/2015











Manuf. App
 03/04/2019

Drawing Number
070152

Sheet
1

Of
5

Revision
C.3

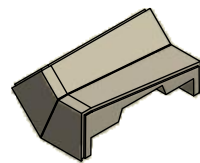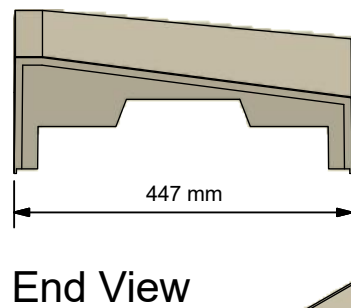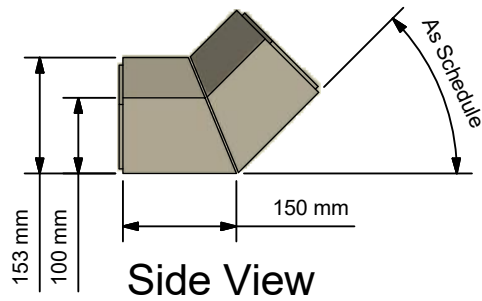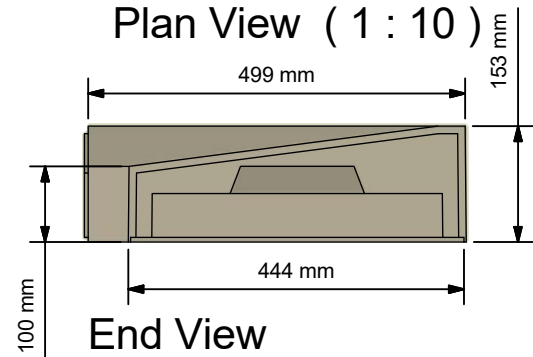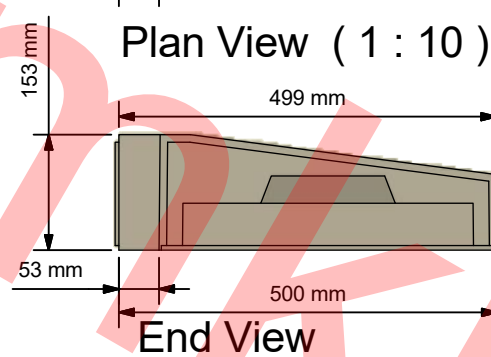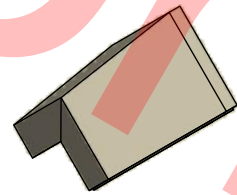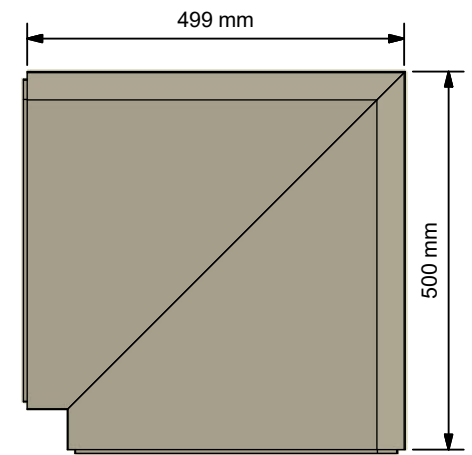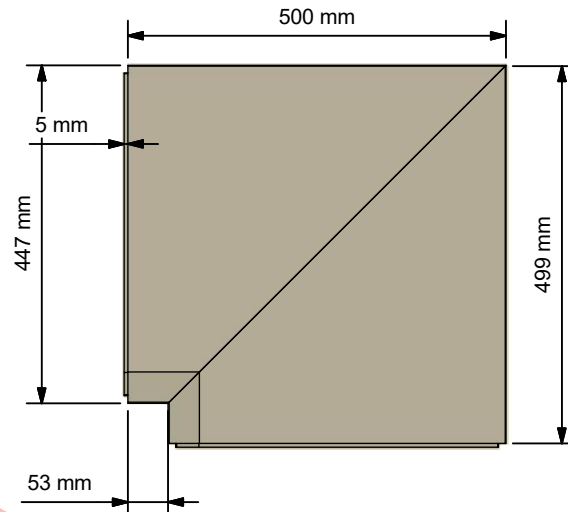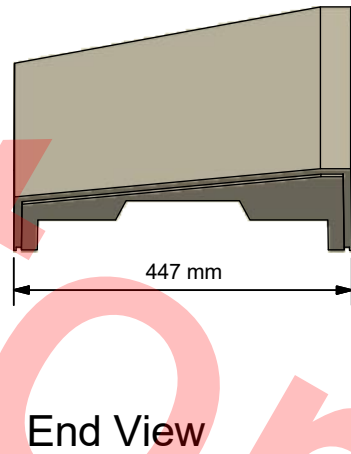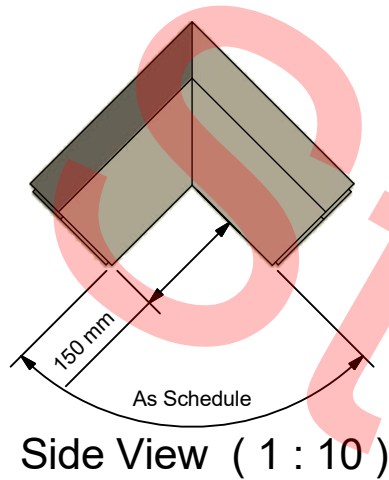

Amington Point, Sandy Way, Amington Ind. Est,
TAMWORTH, Staffordshire. B77 4ED

Description
Solid 450mm Once Weathered
Coping (Wall Upto 350mm)

Designed by
danpriest
Scale




Date
19/06/2015
Checked
RS

Manufacture Notes

Approved
DP
Manuf. App
RS

Date
19/06/2015
Manuf. App
03/04/2019

Drawing Number	070152		
Sheet	Of	Revision	
2	5	C.3	

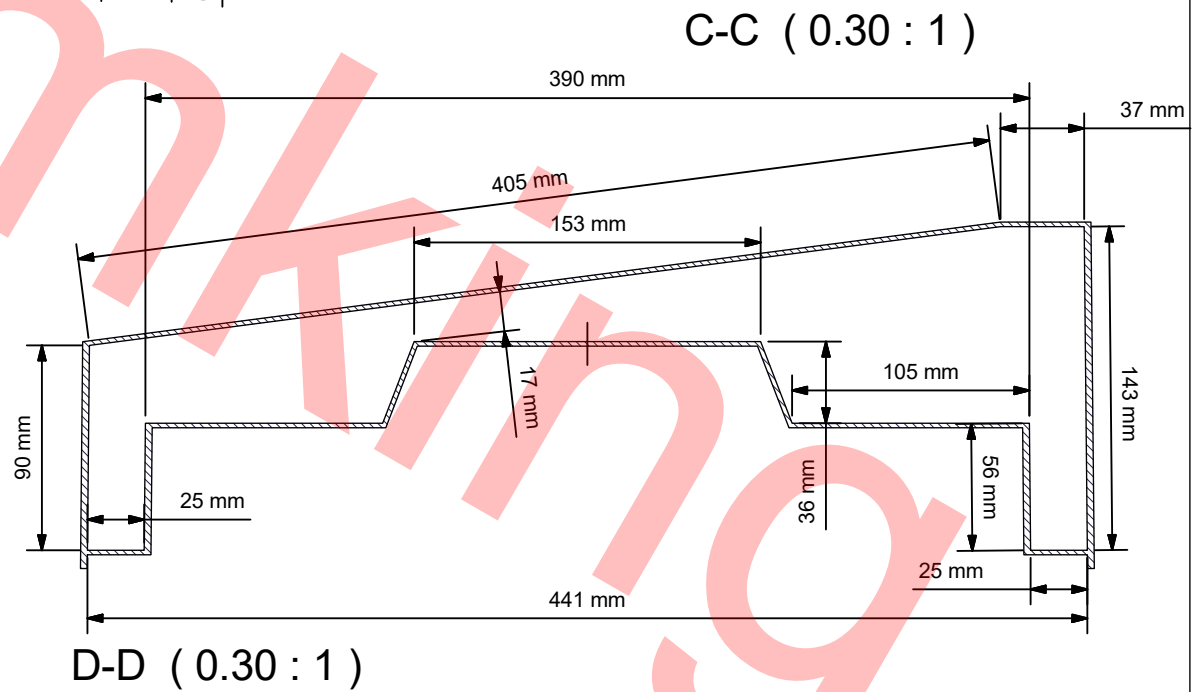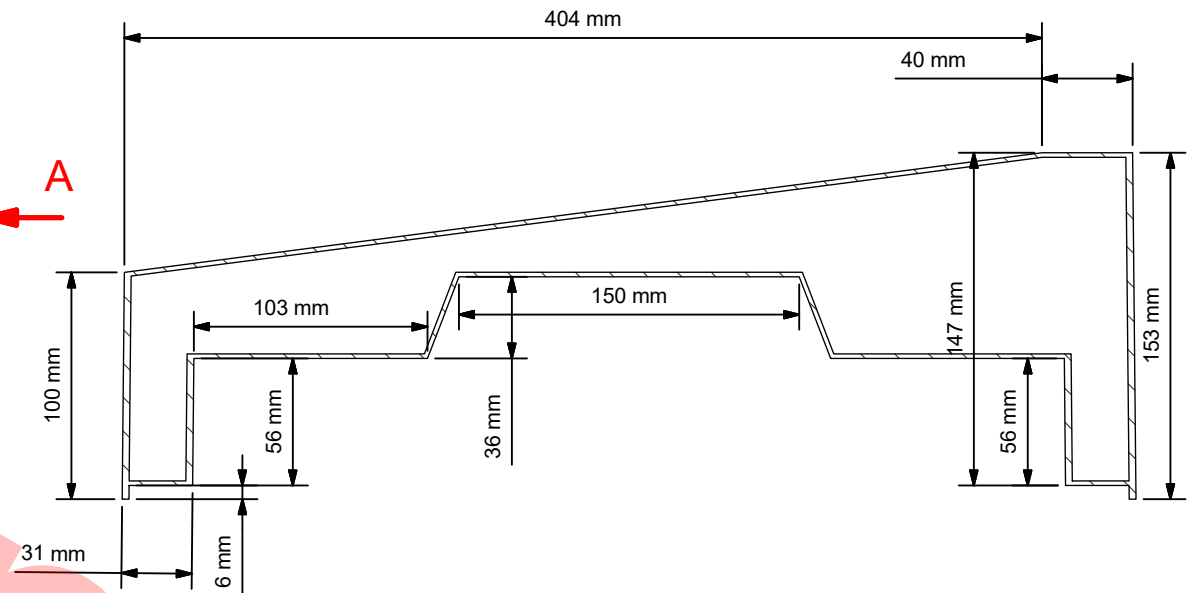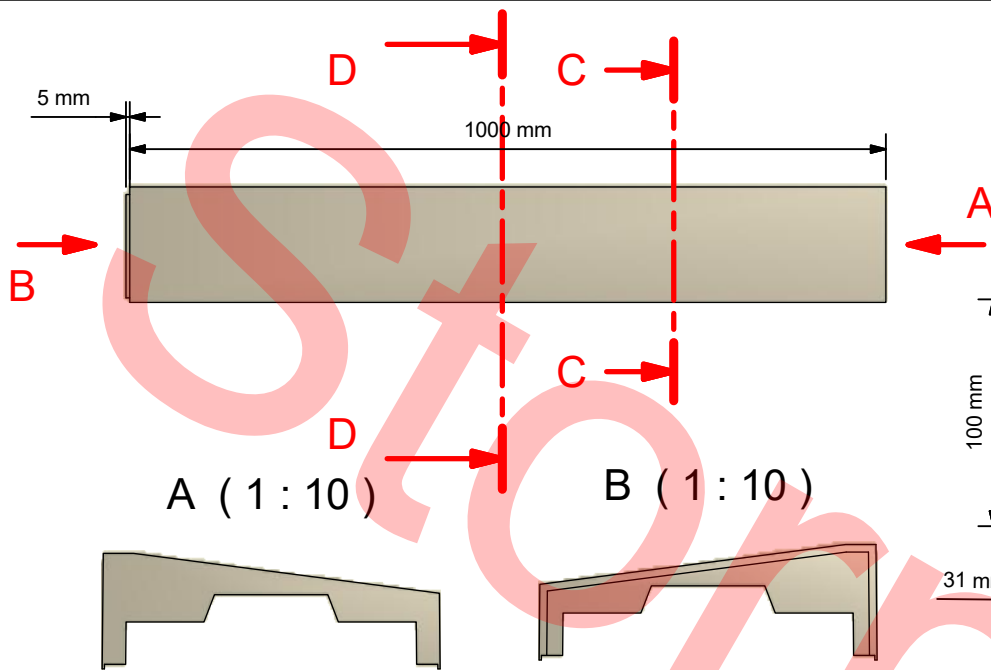

Amington Point, Sandy Way, Amington Ind. Est,
TAMWORTH, Staffordshire. B77 4ED

Description
Solid 450mm Once Weathered
Coping (Wall Up to 350mm)

Designed by
danpriest
Scale


Date
19/06/2015
Checked
RS

Manufacture Notes


Approved
DP
Manuf. App
RS

Date
19/06/2015
Manuf. App
03/04/2019


Drawing Number	070152		
Sheet	Of	Revision	
3	5	C.3	

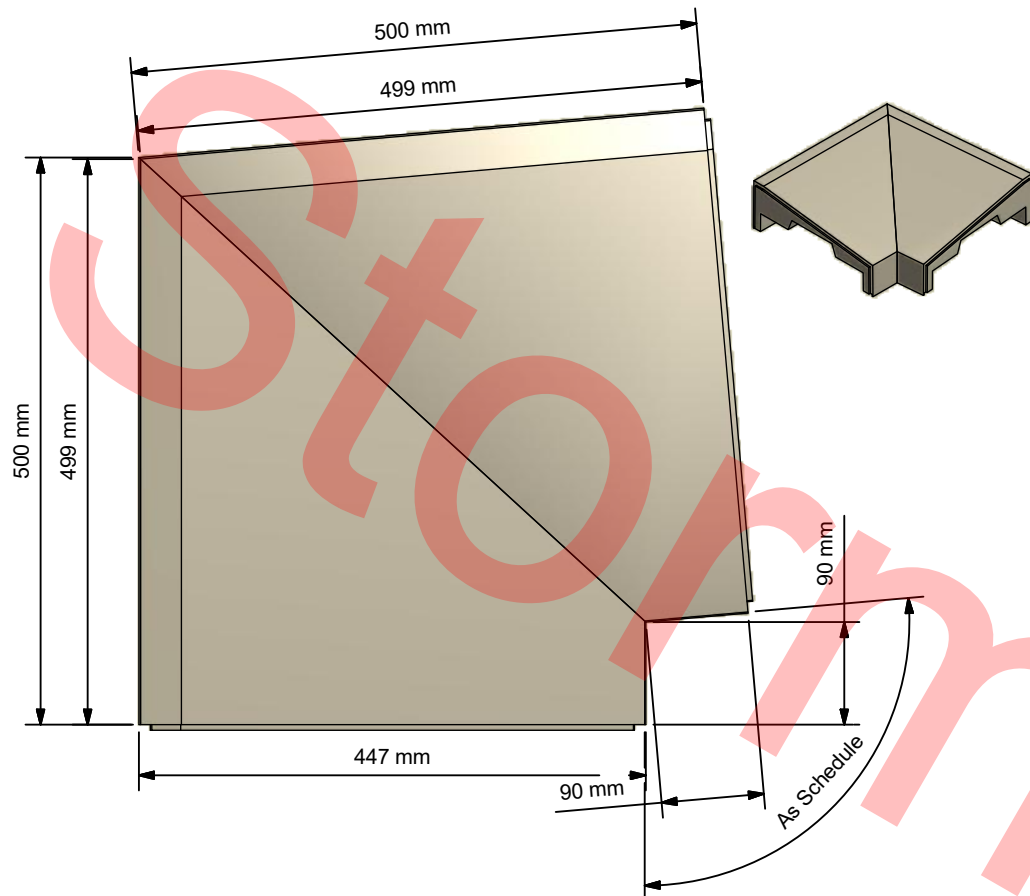


Irregular External Corner - Plan View (0.15 : 1)

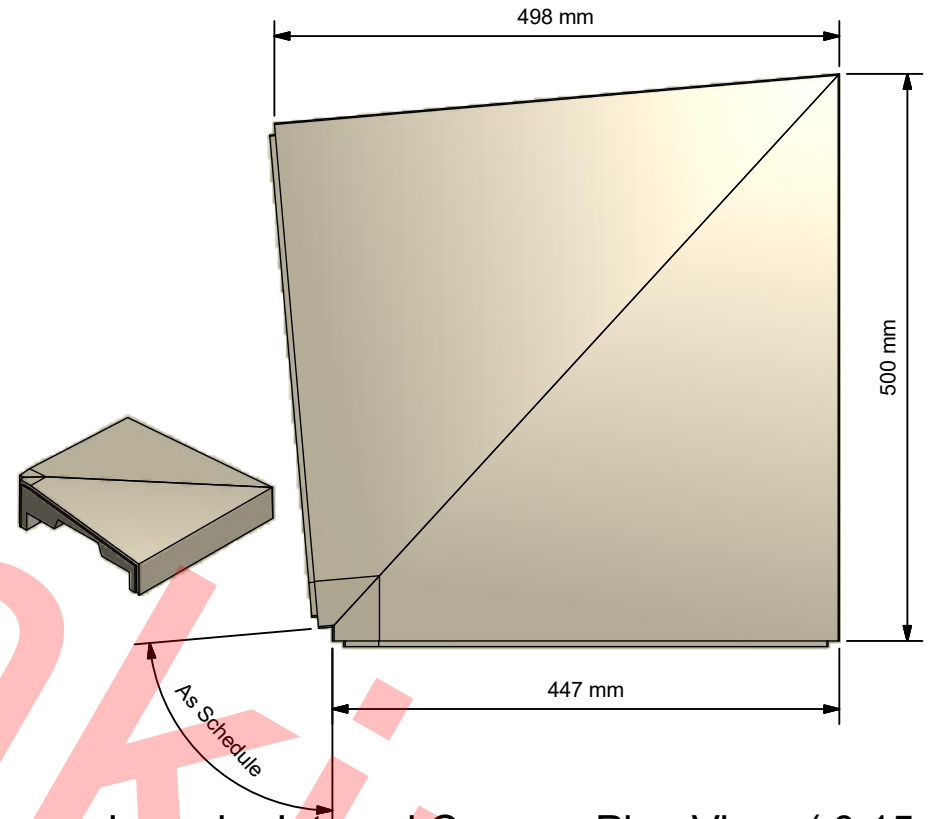

Irregular Internal Corner - Plan View (0.15 : 1)

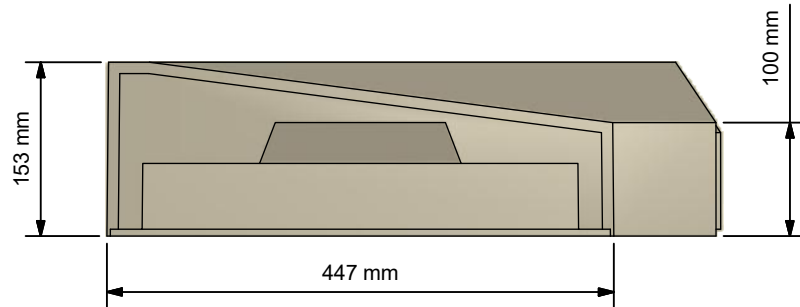

Irregular External Corner - Typical Elevation

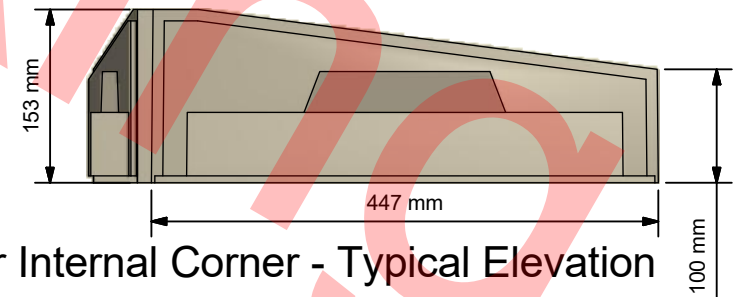

Irregular Internal Corner - Typical Elevation



Amington Point, Sandy Way, Amington Ind. Est,
TAMWORTH, Staffordshire. B77 4ED

Description
Solid 450mm Once Weathered
Coping (Wall Upto 350mm)

Designed by
danpriet
Scale

Date
19/06/2015
Checked
RS

Manufacture Notes

Approved
DP
Manuf. App
RS


Date
19/06/2015
Manuf. App
03/04/2019

Drawing
Number
Sheet
4

070152

Of
5
Revision
C.3


Side View (1 : 5)

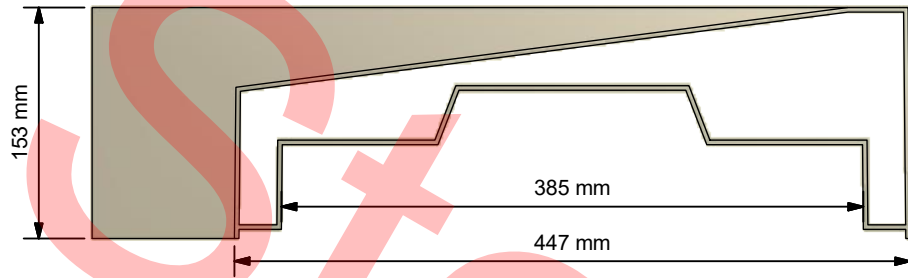

Front View (1 : 5)



Plan View (1 : 5)

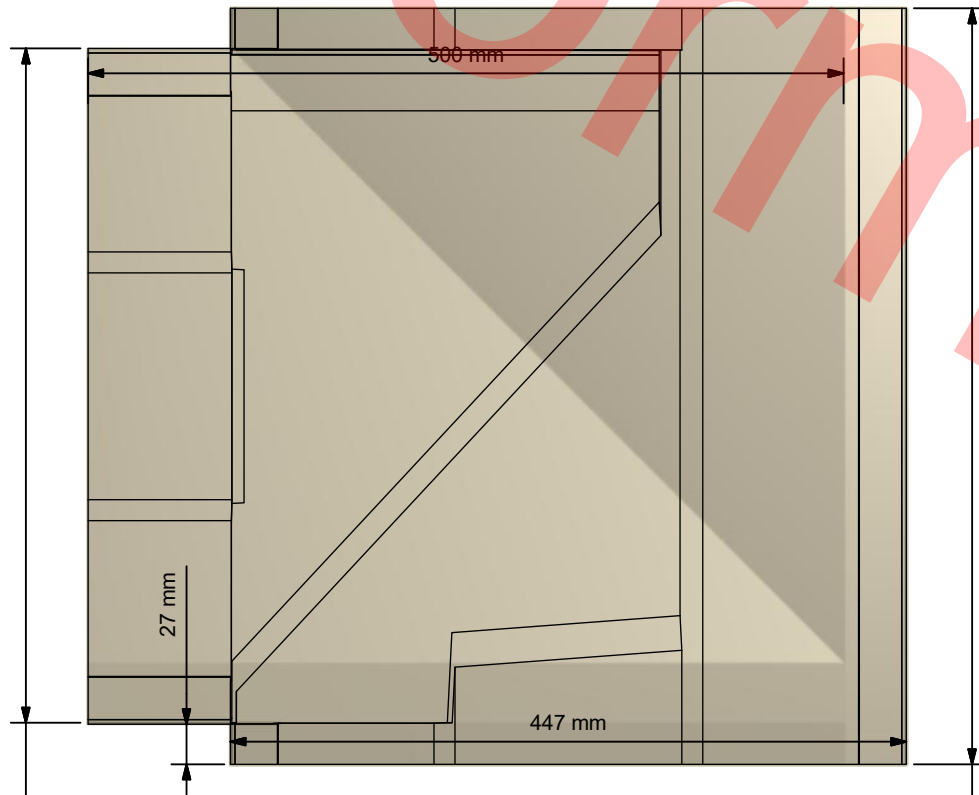

Description
Solid 450mm Once Weathered Coping (Wall Upto 350mm)

Designed by darpriest	Date 19/06/2015	Manufacture Notes	Approved DP	Date 19/06/2015	Drawing Number 070152
Scale	Checked RS		Manuf. App RS	Manuf. App 03/04/2019	Sheet 5
					Of 5
					Revision C.3